


imac1:Users:ddiego.Dropbox:Projects:OSE Backup:090210 UNIT 1.1 R-3:R-3 Unit 1.1Ramp.pln

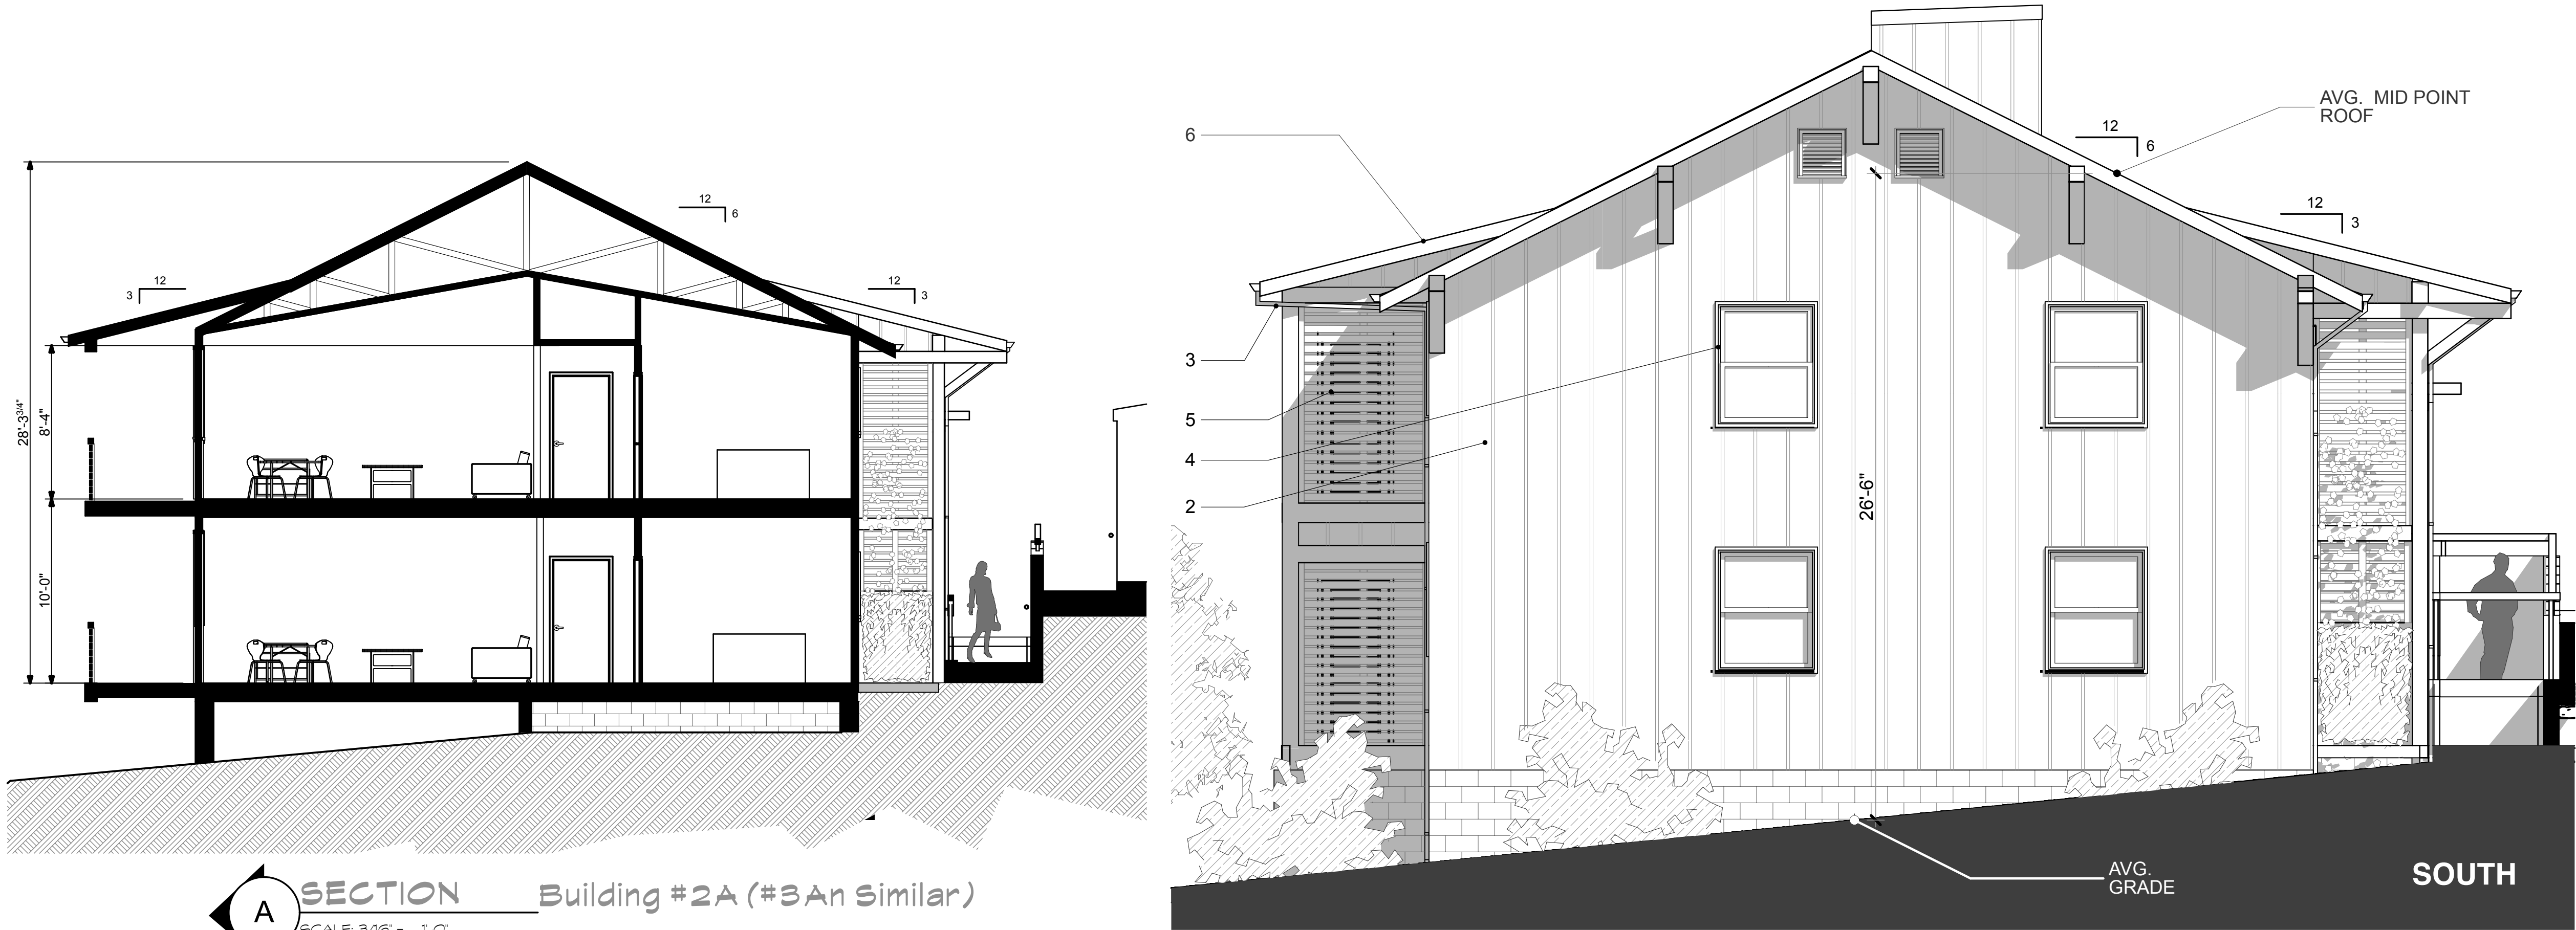


SECTION Building #2A (#3A is Similar)
SCALE: 3/16" = 1'-0"



WEST

MATERIALS

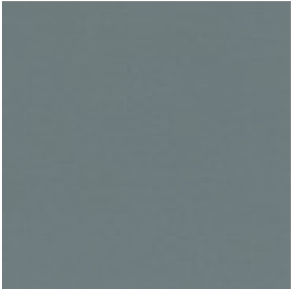

BOARD & BAT SIDING
SOLID BODY STAIN
CABOT'Spruce Blue'



VINYL WINDOW



PAINTED TRIM
SEMI-SOLID BODY STAIN
CABOT'Spruce Blue'



RAILING & TRELLIS
SEMI-SOLID BODY STAIN
CABOT'S Indian Corn'



COMPOSITION SHINGLES
CERTAINTED 'Gray Frost'



CMU BLOCK 8 X 16

MATERIALS LEGEND

1. CMU BLOCK (8" X 16")
2. BOARD & BAT SIDING
3. PAINTED WOOD TRIM
4. VINYL WINDOWS
5. STAINED WOOD RAILING & SCREEN
6. COMPOSITION SHINGLES
7. PAINTED GUTTER & DOWNSPOUT
8. TRELLIS & CLIMBING VINE

ddA

dennis diego
ARCHITECT AIA

500 CHESTNUT ST. SUITE 175
SANTA CRUZ CA 95060
831 459 7566 FAX: 459 7569

CONSULTANTS

**1930 OCEAN STREET
EXTENSION**

UNIT 2A (1Bed/1Bath)
Moe & Rowell

1930 Ocean Street Extension
Santa Cruz,
California, 95060

REVISIONS		
MARK	DESCRIPTION	DATE
	PRICING SET	06/24/09
	PRICING SET #2	10/06/09
	DESIGN REVIEW	03/02/10
	RE-SUBMIT	6.1.16

DRAWN BY:
CHK'D BY:
© 2016

South & West
Elevations Bldg. 2A

A3.3A

SCHEMATIC EXTERIOR ELEVATIONS

SCALE: 1/4" = 1'-0"