

NEW INDUSTRIAL BUILDING FOR:
PIONEER STREET
SANTA CRUZ, CALIFORNIA



W

C

K

WILLIAM C. KEMPF

ARCHITECT

911 Center Street, Suite F

Santa Cruz, CA 95060

831 459-0951

www.wckempl.com

NEW INDUSTRIAL BUILDING

PIONEER STREET

SANTA CRUZ, CALIFORNIA

COVER SHEET & PROJECTED DATA

DRAWING DATE:	JANUARY 29, 2020
A.P.N.	001-172-14
CLIENT NAME:	CURY & SWIFT
PROJECT NAME:	PIONEER STREET

REVISIONS		
No.	DESCRIPTION	DATE

APPROVAL STAMP

STAMP


DISCLAIMER

THE DATA SET FORTH ON THIS SHEET IS THE PROPERTY OF WILLIAM C. KEMPF, ARCHITECT. IT IS AN INSTRUMENT OF SERVICE AND MAY NOT BE ALTERED, REPRODUCED, OR USED WITHOUT THE CONSENT OF THE ARCHITECT. THE PROPER ELECTRONIC TRANSFER OF DATA SHALL BE THE USER'S RESPONSIBILITY WITHOUT LIABILITY TO THE ARCHITECT. UNAUTHORIZED USE IS PROHIBITED.

SHEET

A1.1

VICINITY MAP

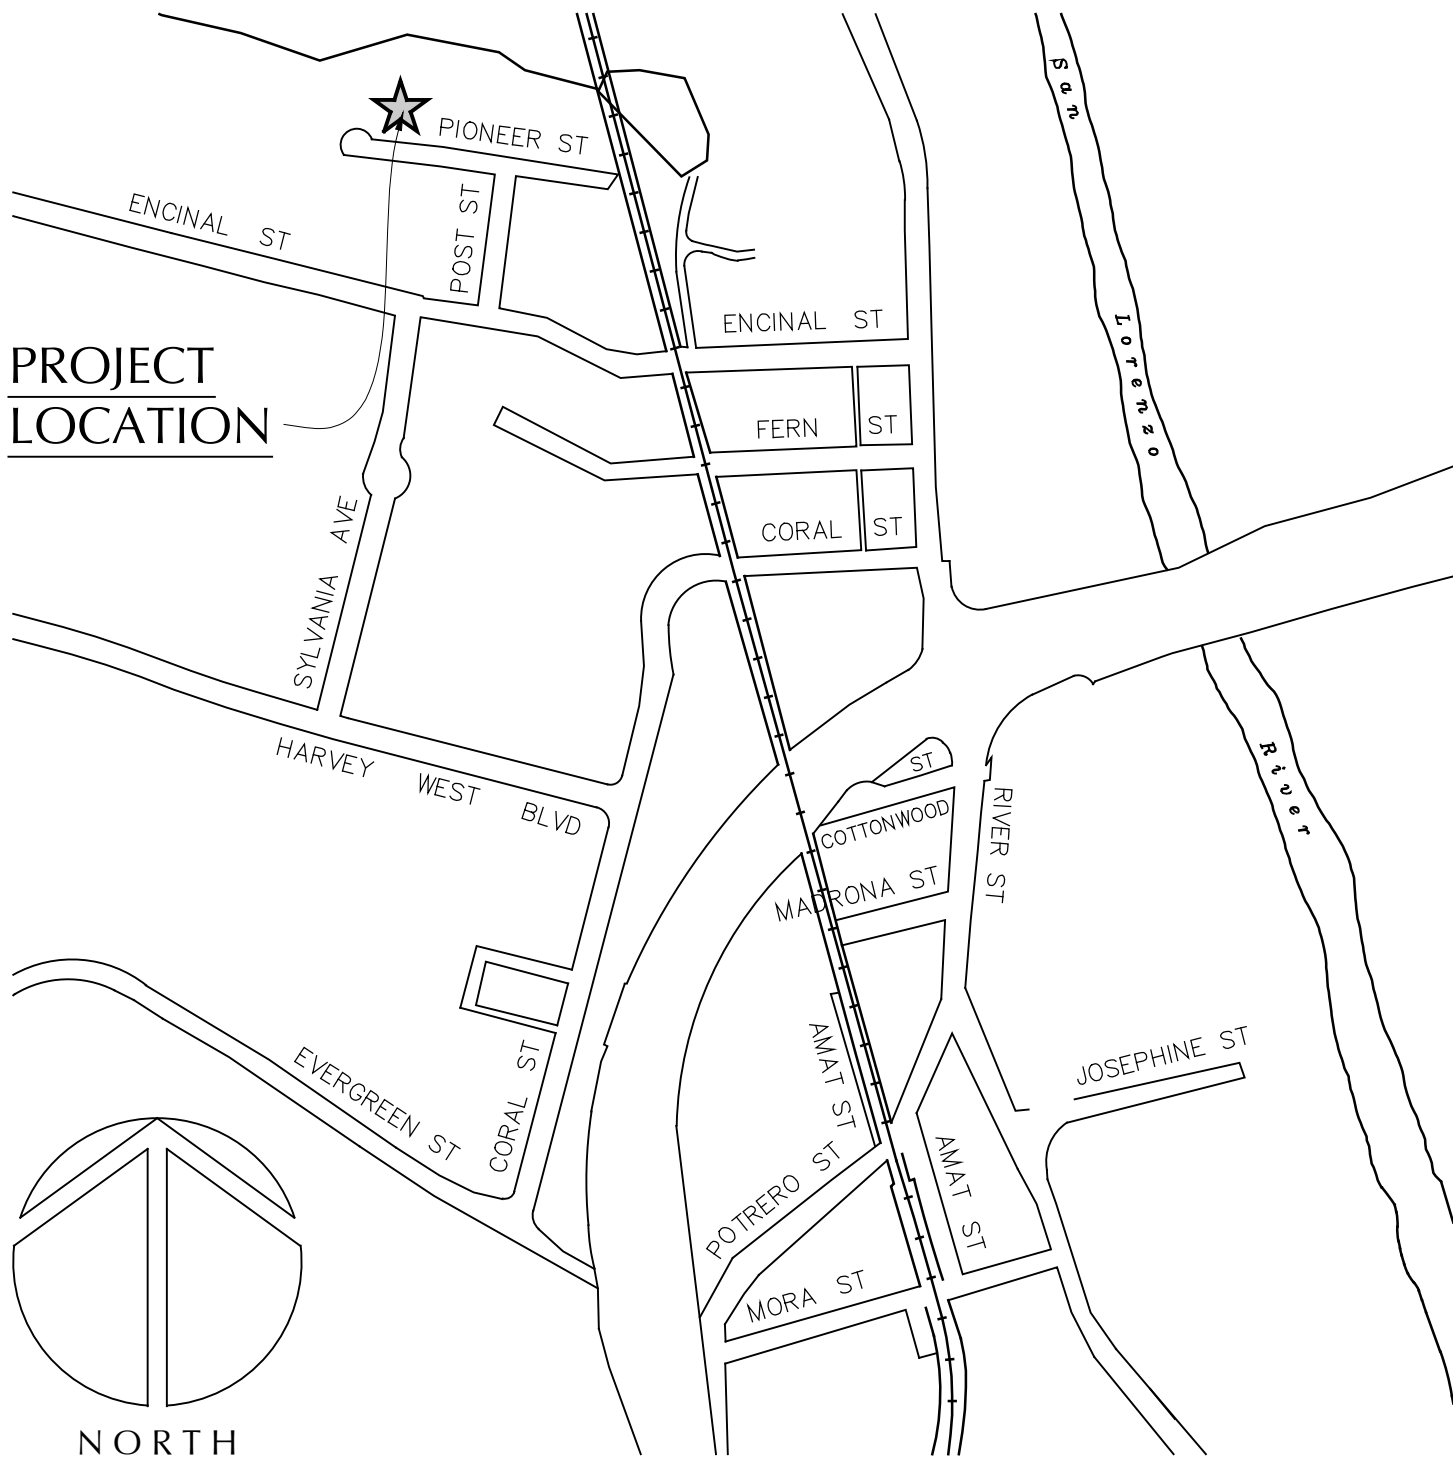

AREA CALCULATIONS


LOT AREA: 41,030 S.F.	
<u>BUILDING 'A' AREA:</u>	
FIRST FLOOR	
UNIT A1	2,360 S.F.
UNIT A2	2,168 S.F.
TRASH	120 S.F.
ELECTRICAL	72 S.F.
TOTAL	4,720 S.F.
SECOND FLOOR	
UNIT A1	2,267 S.F.
UNIT A2	2,238 S.F.
TOTAL	4,505 S.F.
BUILDING A TOTAL AREA:	9,225 S.F.
<u>BUILDING 'B' AREA:</u>	
FIRST FLOOR	
UNIT B1	1,600 S.F.
UNIT B2	1,600 S.F.
UNIT B3	1,600 S.F.
TOTAL	4,800 S.F.
SECOND FLOOR	
UNIT B1	1,523 S.F.
UNIT B2	1,526 S.F.
UNIT B3	1,526 S.F.
TOTAL	4,575 S.F.
BUILDING B TOTAL AREA:	9,375 S.F.

SHEET INDEX

A1.1	COVER SHEET AND PROJECT DATA
A2.1	ARCHITECTURAL SITE PLAN
A3.1	BUILDING 'A' FLOOR PLANS
A3.2	BUILDING 'B' FLOOR PLANS
A4.1	EXTERIOR ELEVATIONS
A5.1	SCHEMATIC SECTIONS
A6.1	PERSPECTIVE VIEWS
C-1	CIVIL SITE PLAN
C-2	GRADING AND DRAINAGE PLAN
C-3	UTILITY PLAN
C-4	CIVIL DETAILS
C-5	CITY STANDARD DETAILS
C-6	CIVIL SITE SECTIONS
C-7	STORM WATER POLLUTION CONTROL PLAN

PROJECT DATA

OWNERS:	SWIFT CONSULTING SERVICES 500 CHESTNUT ST., SUITE 100 SANTA CRUZ, CA 95060
PROJECT SITE:	001-172-14 PIONEER STREET SANTA CRUZ, CALIFORNIA 95060
ZONING:	IG - GENERAL INDUSTRIAL
CONSTRUCTION TYPE:	TYPE V-B (SPRINKLERRED)
PROJECT DESCRIPTION:	NEW INDUSTRIAL BUILDING DEVELOPMENT ON AN EXISTING VACANT PARCEL. PROJECT PROPOSES 2 NEW INDUSTRIAL BUILDINGS CONTAINING 5 SEPARATE SUITES.

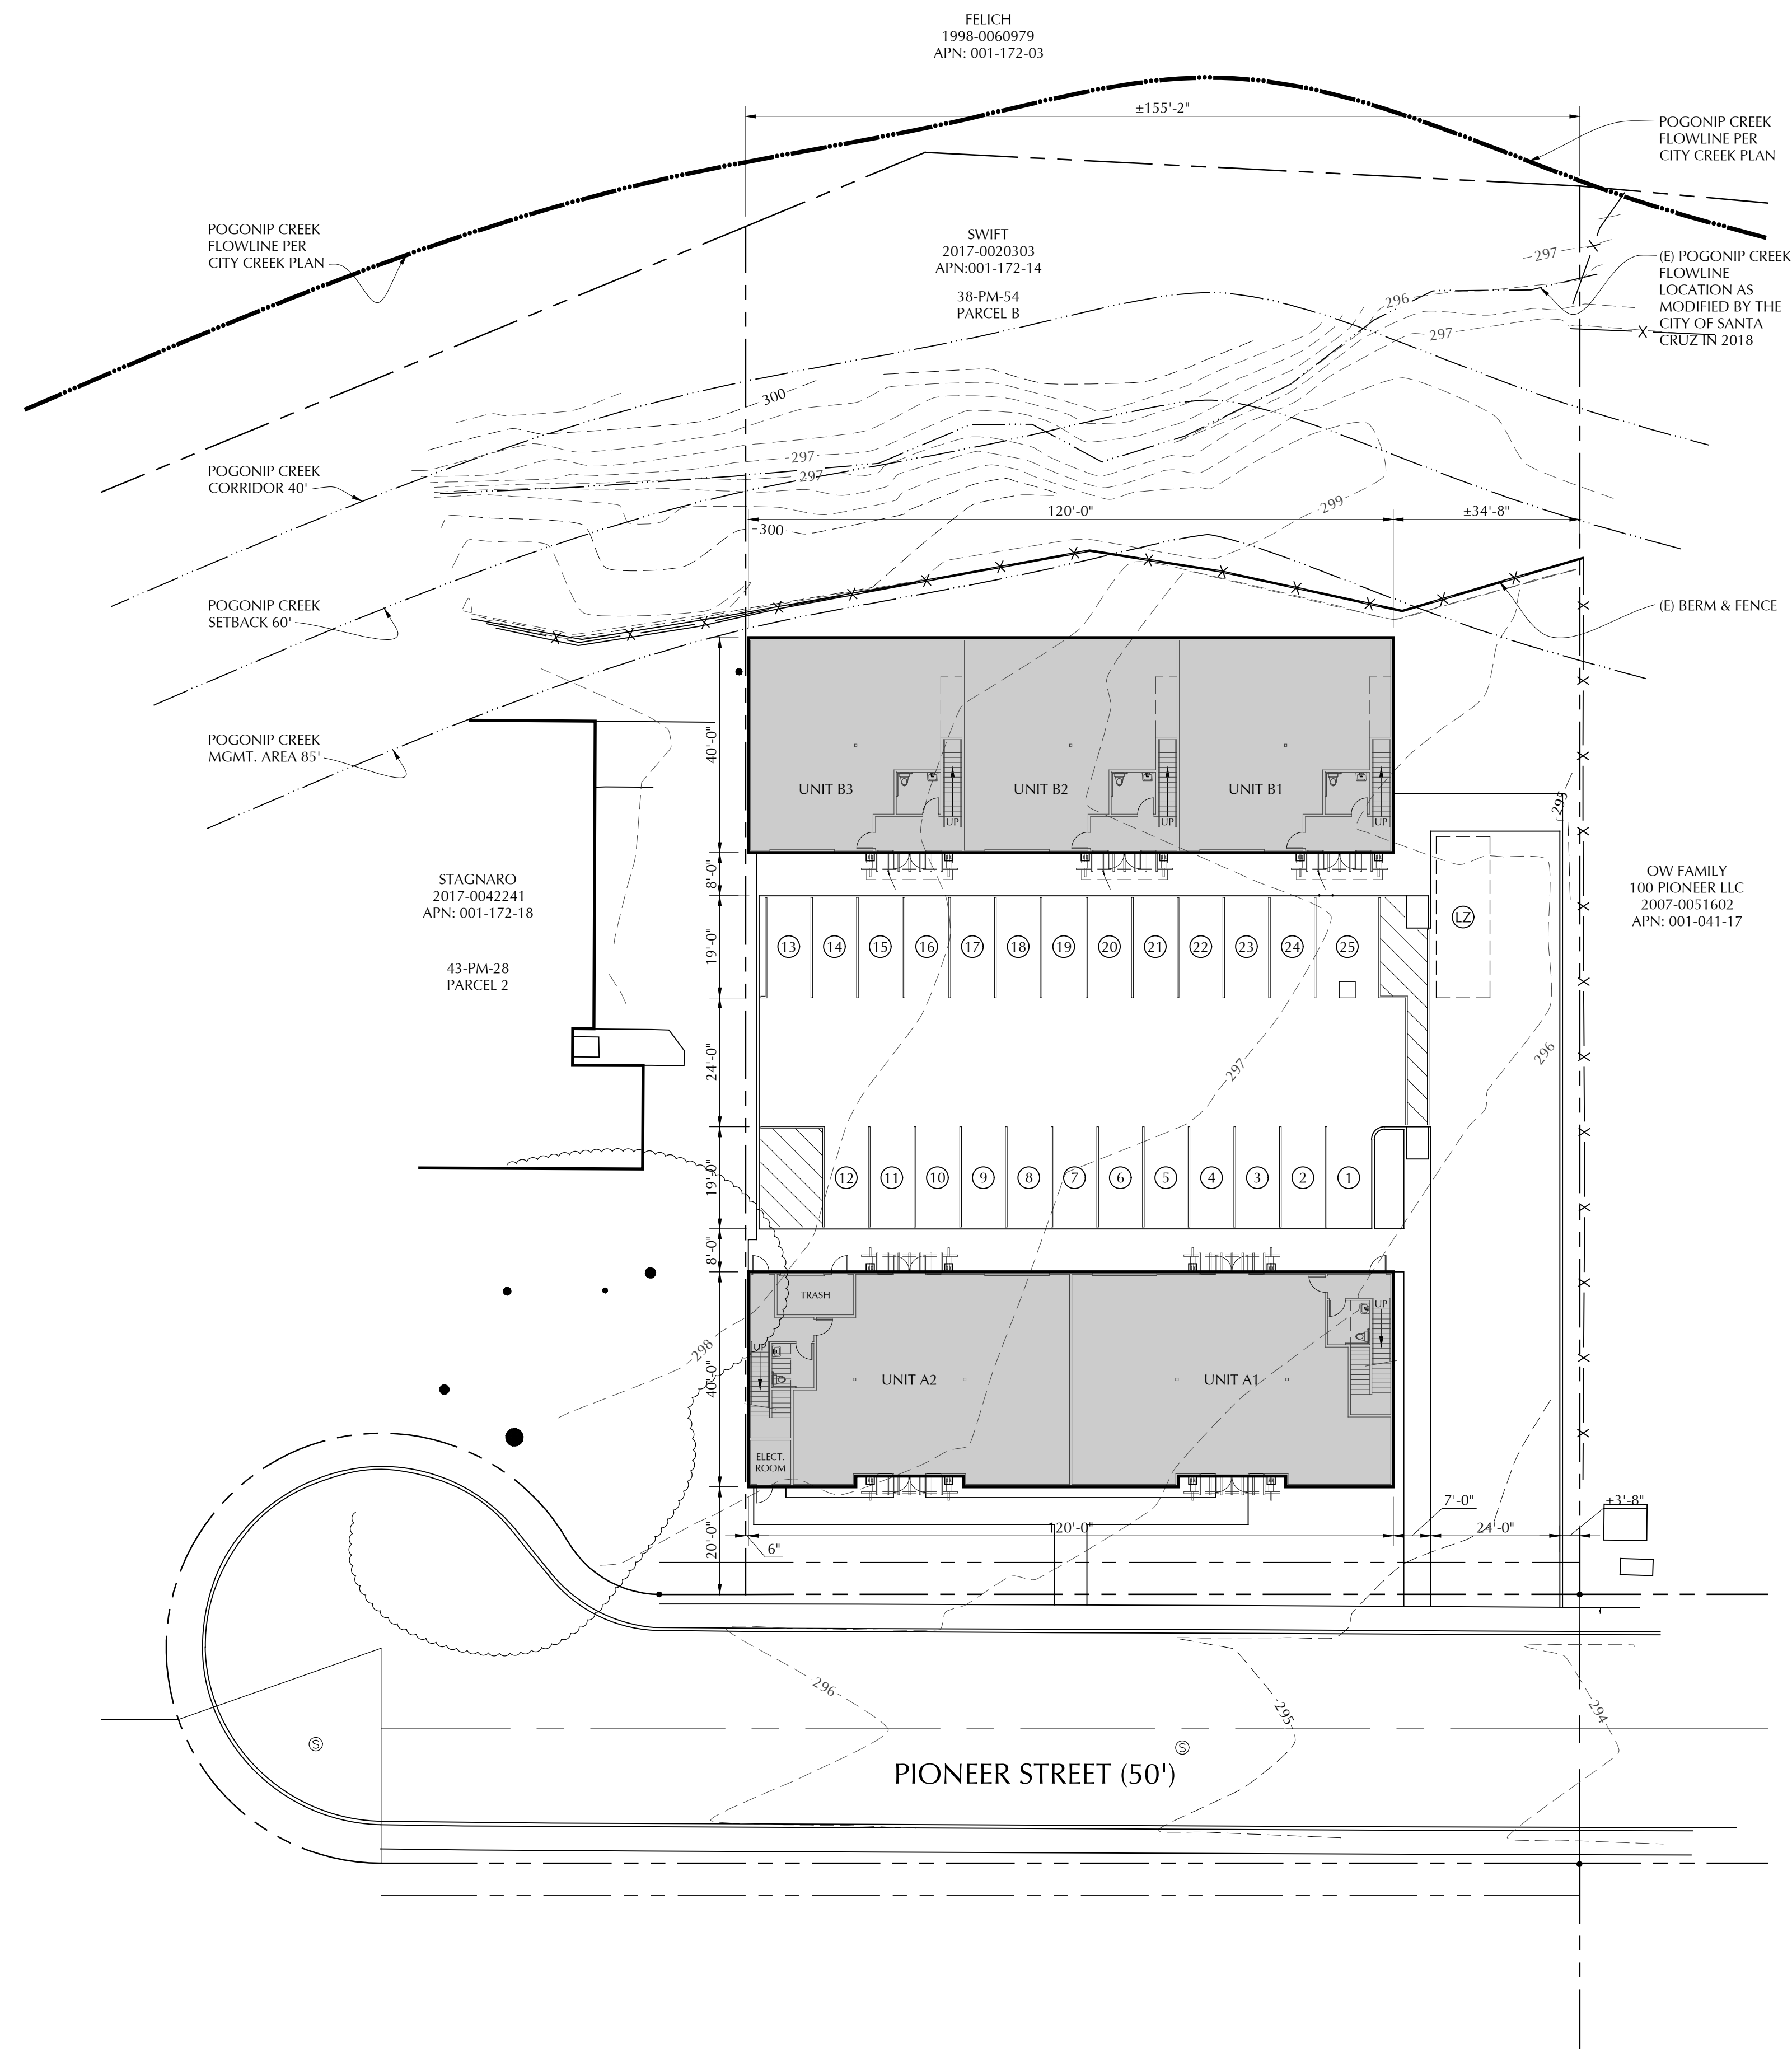

1 PROPOSED SITE PLAN
SCALE: 1" = 20'-0"

NORTH

PARKING CALCULATION	
WHOLESALE/WAREHOUSE: 1 PARKING SPACE PER 1,000 S.F.	
GROSS FLOOR AREA: 18,600 S.F. (1 SPACE/ 1,000 S.F.) = 18.6 SPACES	
25 SPACES + 1 LOADING ZONE PROVIDED	

W

C

K

WILLIAM C. KEMPF

ARCHITECT

911 Center Street, Suite F

Santa Cruz, CA 95060

831 459-0951

www.wckempf.com

NEW INDUSTRIAL BUILDING


PIONEER STREET

SANTA CRUZ, CALIFORNIA

PROPOSED SITE PLAN


DRAWING DATE:	JANUARY 29, 2020
A.P.N.	001-172-14
CLIENT NAME:	CURY & SWIFT
PROJECT NAME:	PIONEER STREET

REVISIONS		
No.	DESCRIPTION	DATE

 


DISCLAIMER

THE DATA SET FORTH ON THIS SHEET IS THE PROPERTY OF WILLIAM C. KEMPF, ARCHITECT. IT IS AN INSTRUMENT OF SERVICE AND MAY NOT BE ALTERED, REPRODUCED, OR USED WITHOUT THE CONSENT OF THE ARCHITECT. THE PROPER ELECTRONIC TRANSFER OF DATA SHALL BE THE USER'S RESPONSIBILITY WITHOUT LIABILITY TO THE ARCHITECT. UNAUTHORIZED USE IS PROHIBITED.

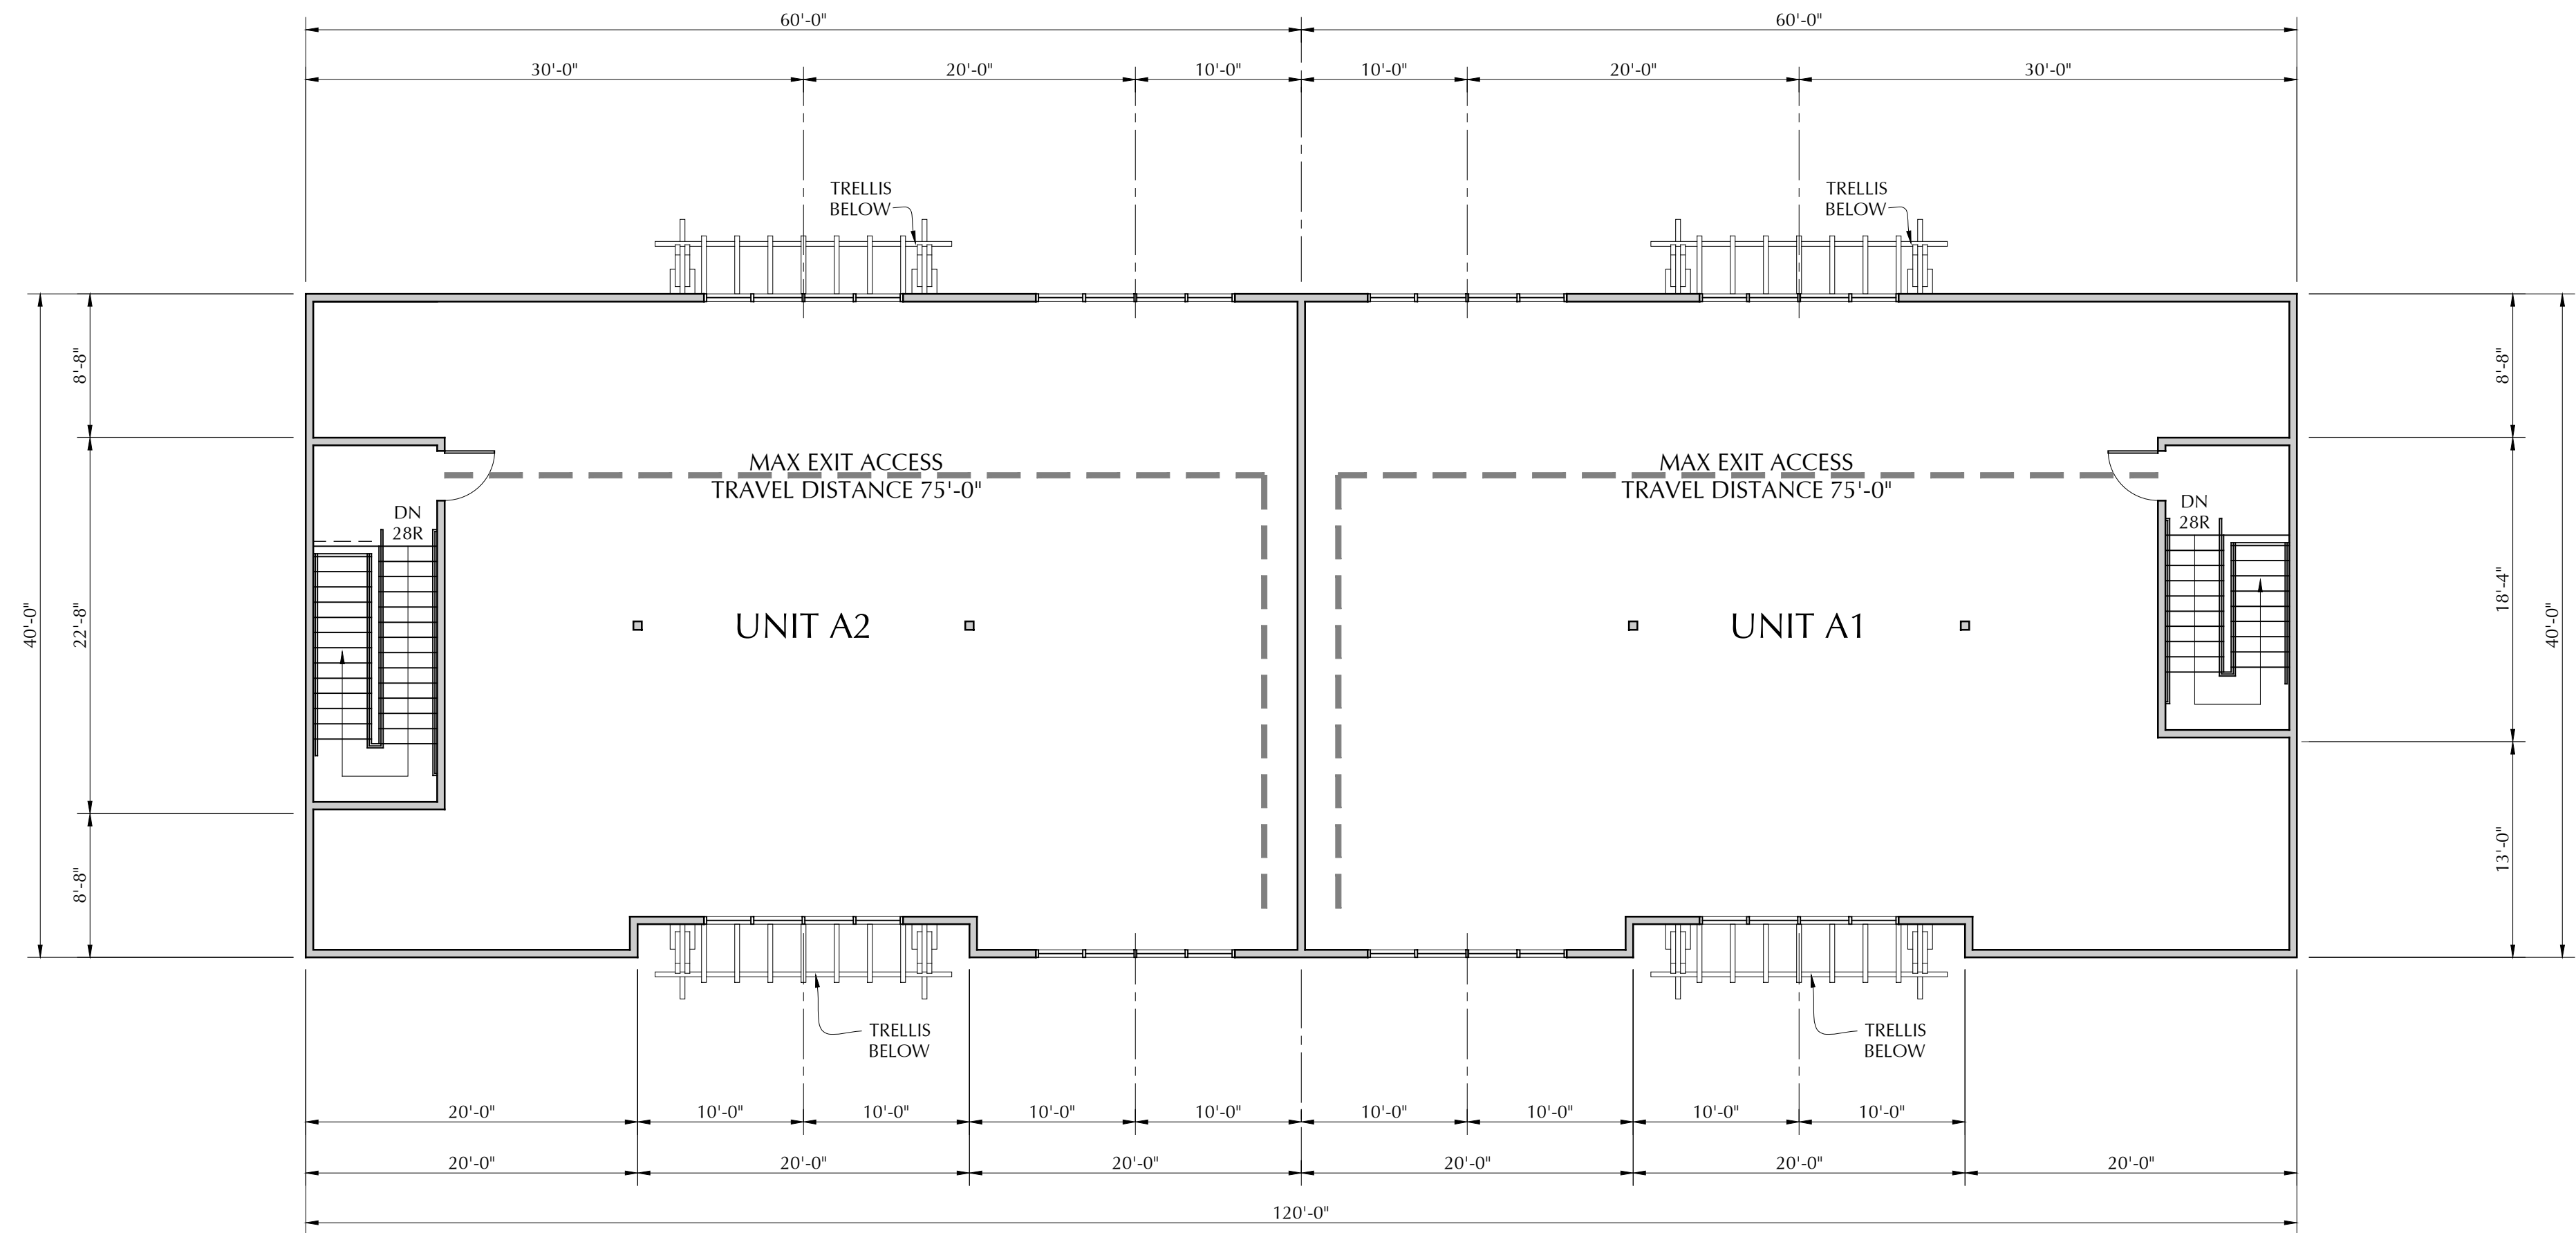


2 BUILDING 'A' UPPER FLOOR PLANS

SCALE: 1/8"=1'-0"

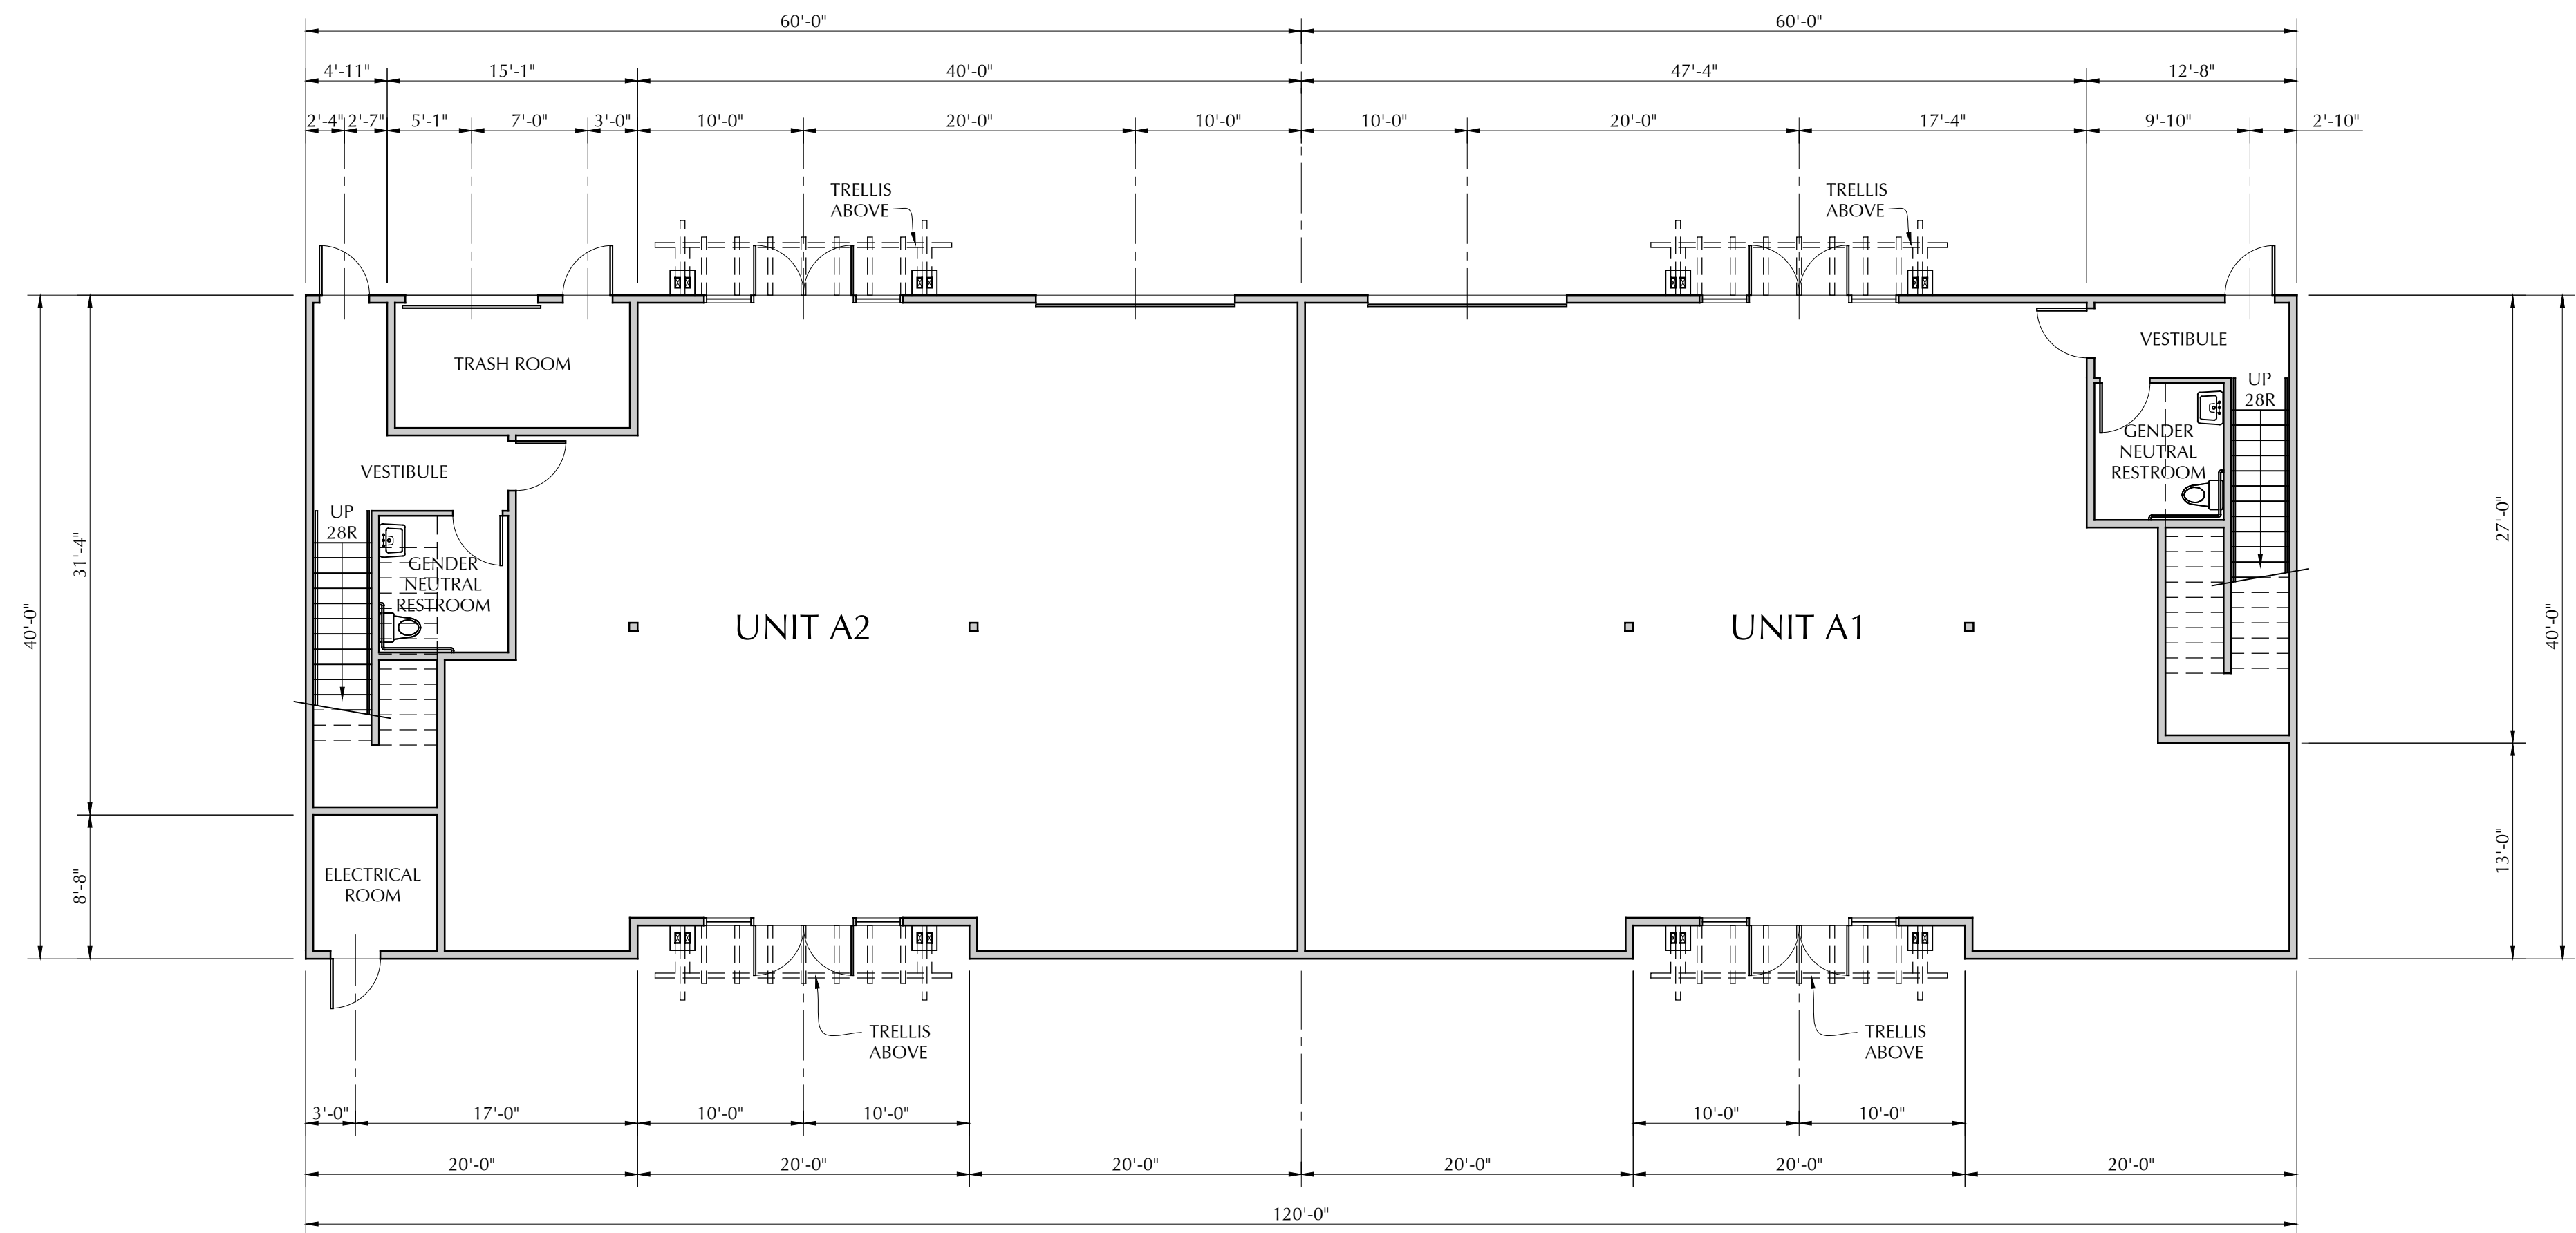

1 BUILDING 'A' LOWER FLOOR PLANS

SCALE: 1/8"=1'-0"


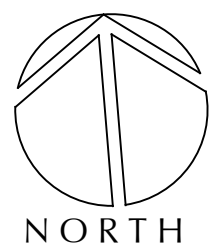


WILLIAM C. KEMPF
ARCHITECT
911 Center Street, Suite F
Santa Cruz, CA 95060
831 459-0951
www.wckempf.com

NEW INDUSTRIAL BUILDING
PIONEER STREET
SANTA CRUZ, CALIFORNIA
BUILDING 'A' FLOOR PLANS


DRAWING DATE:	JANUARY 28, 2020
A.P.N.	001-172-14
CLIENT NAME:	CURY & SWIFT
PROJECT NAME:	PIONEER STREET

REVISIONS		
No.	DESCRIPTION	DATE

 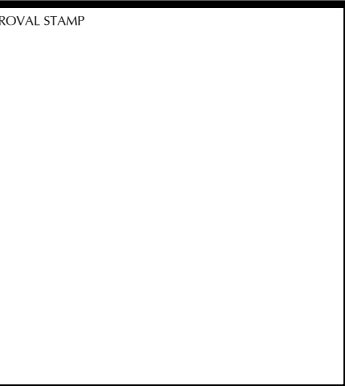


DISCLAIMER
THE DATA SET FORTH ON THIS SHEET IS THE PROPERTY OF WILLIAM C. KEMPF, ARCHITECT. IT IS AN INSTRUMENT OF SERVICE AND MAY NOT BE ALTERED, REPRODUCED, OR USED WITHOUT THE CONSENT OF THE ARCHITECT. THE PROPER ELECTRONIC TRANSFER OF DATA SHALL BE THE USER'S RESPONSIBILITY WITHOUT LIABILITY TO THE ARCHITECT. UNAUTHORIZED USE IS PROHIBITED.

SHEET
A3.1

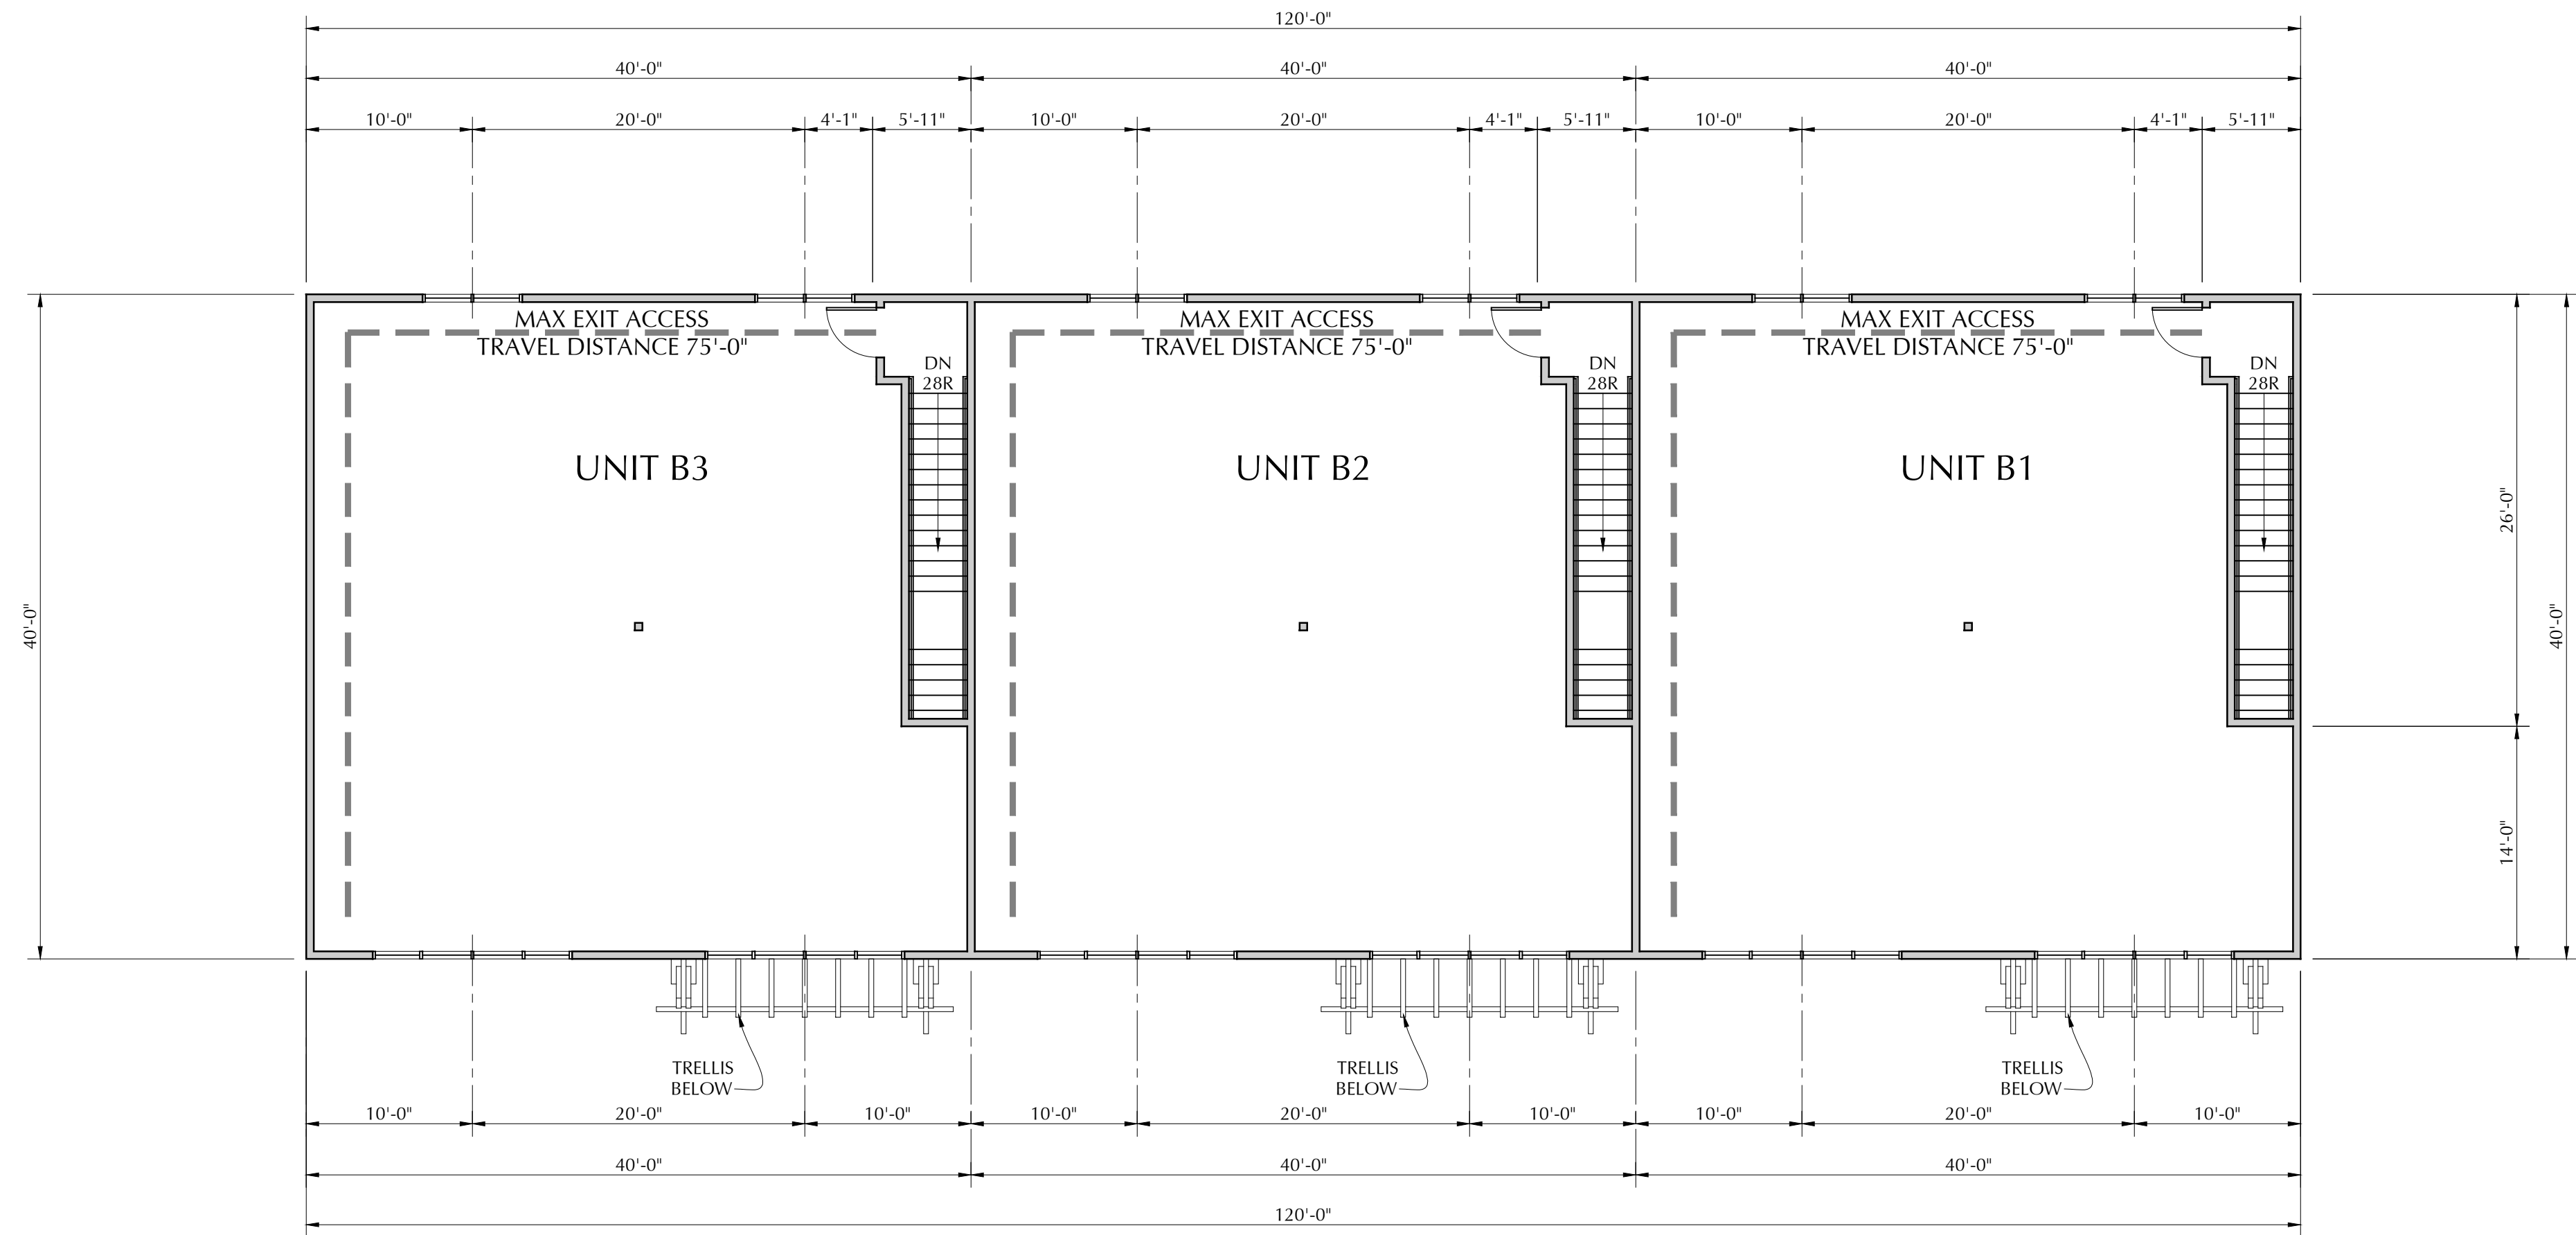

2 BUILDING 'B' UPPER FLOOR PLANS
SCALE: 1/8"=1'-0"

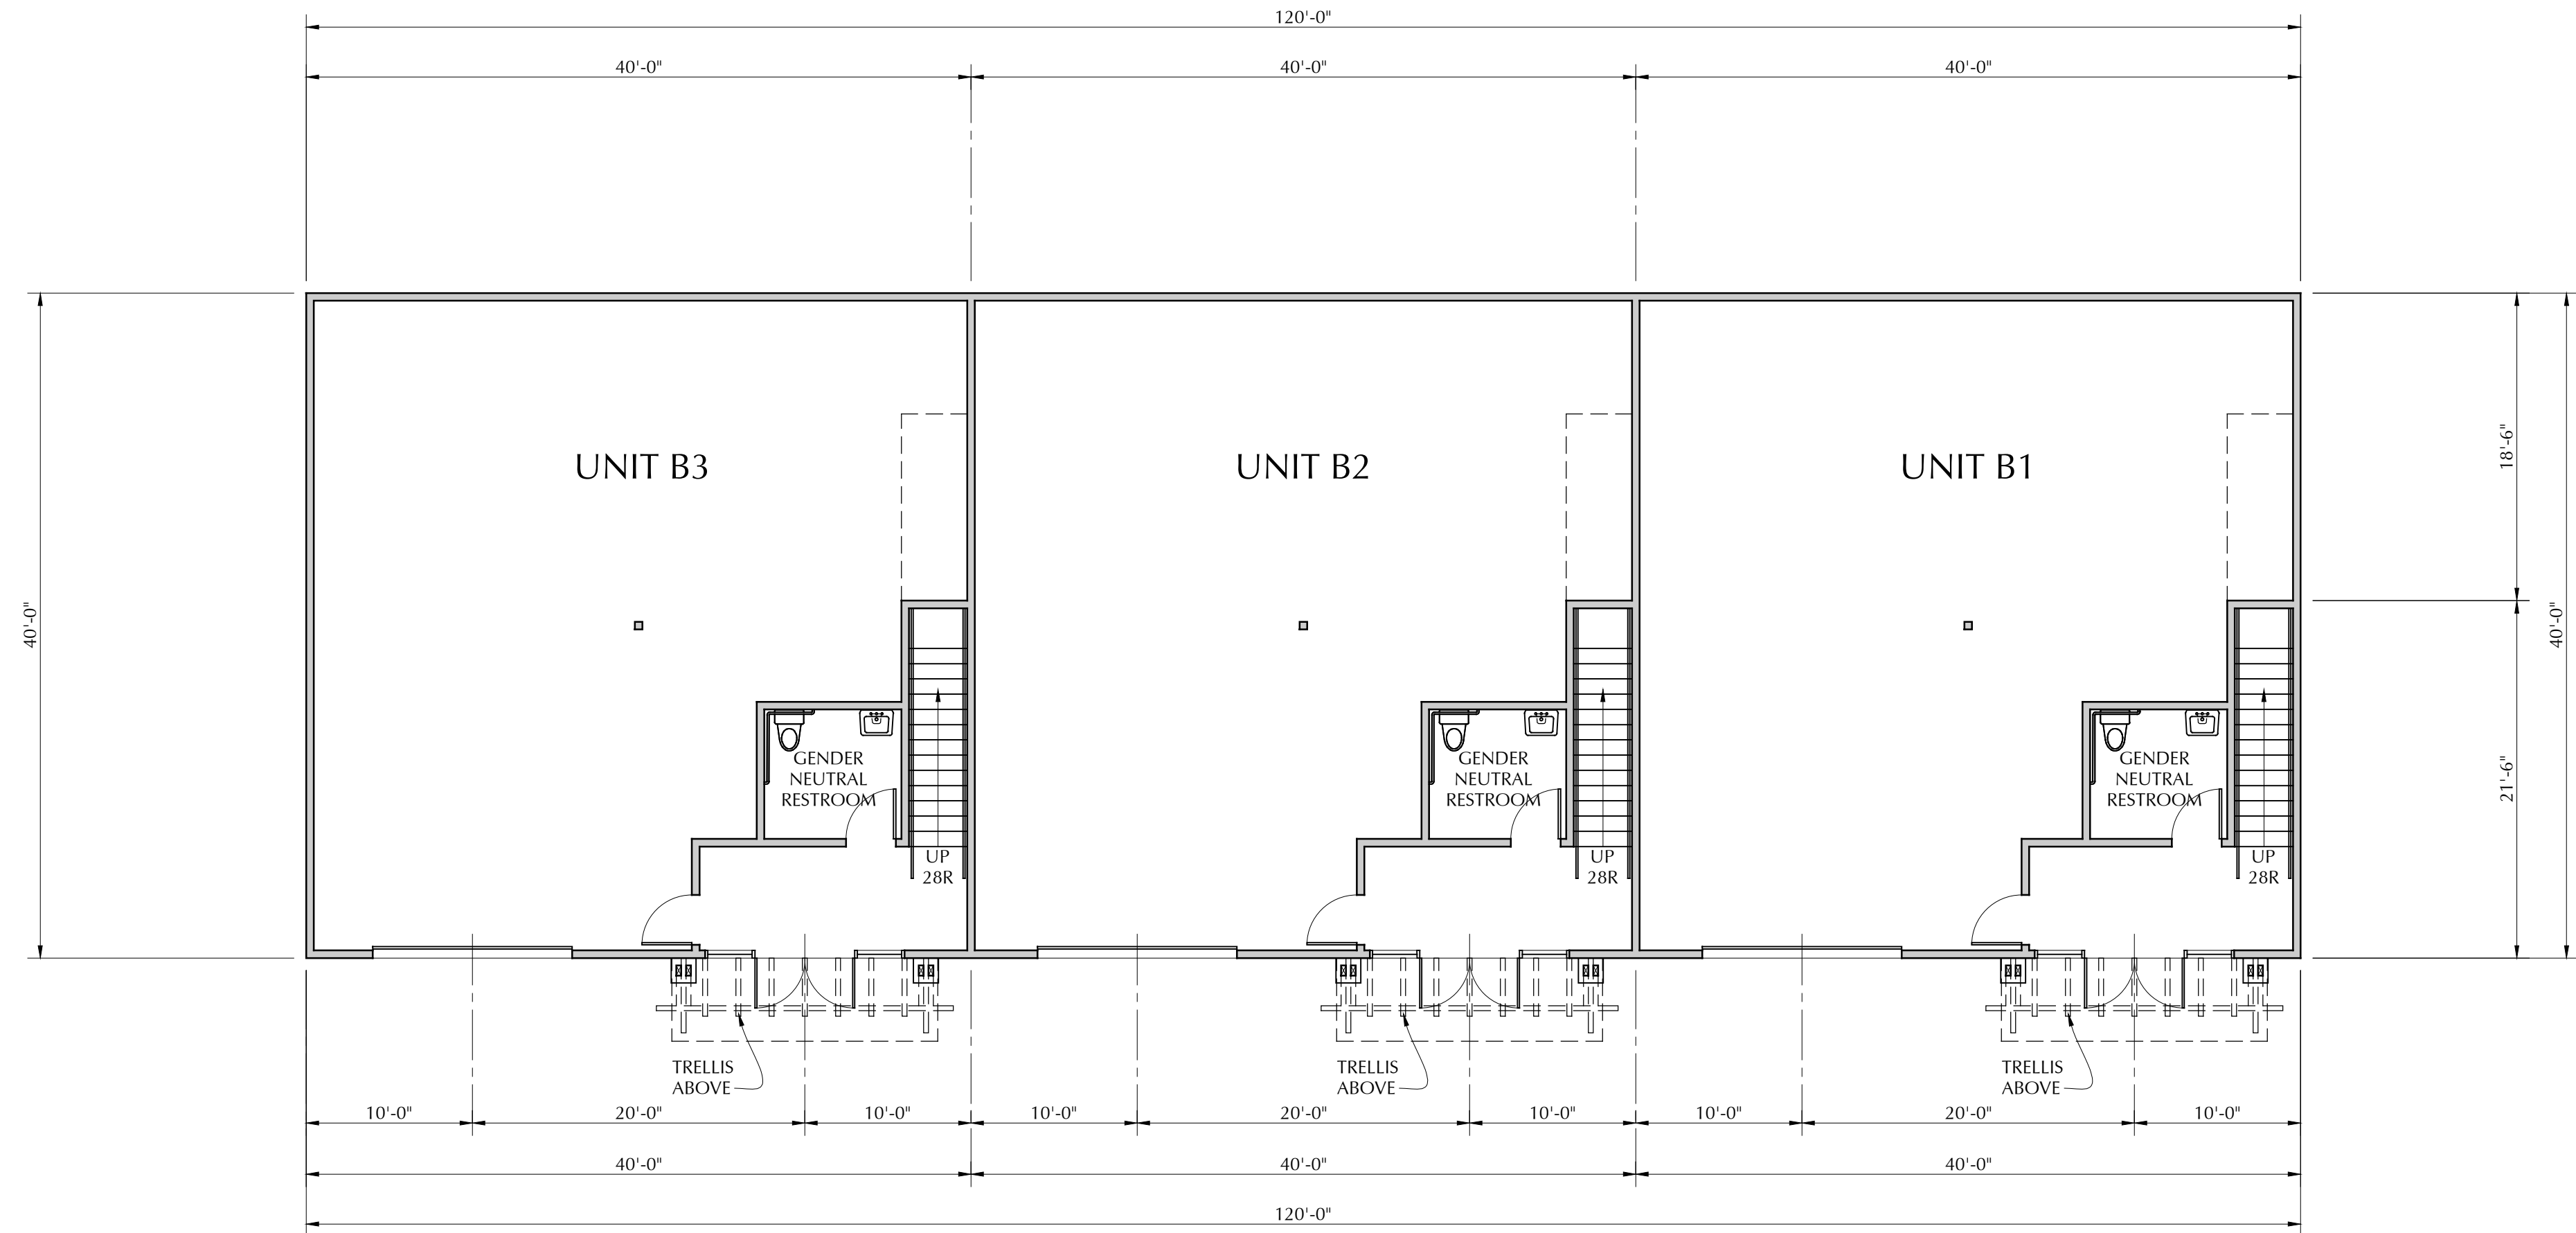

1 BUILDING 'B' LOWER FLOOR PLANS
SCALE: 1/8"=1'-0"





WILLIAM C. KEMPF
ARCHITECT
911 Center Street, Suite F
Santa Cruz, CA 95060
831 459-0951
www.wckempf.com

NEW INDUSTRIAL BUILDING
PIONEER STREET
SANTA CRUZ, CALIFORNIA
BUILDING 'B' FLOOR PLANS


DRAWING DATE:	JANUARY 28, 2020
A.P.N.	001-172-14
CLIENT NAME:	CURY & SWIFT
PROJECT NAME:	PIONEER STREET

REVISIONS		
No.	DESCRIPTION	DATE

 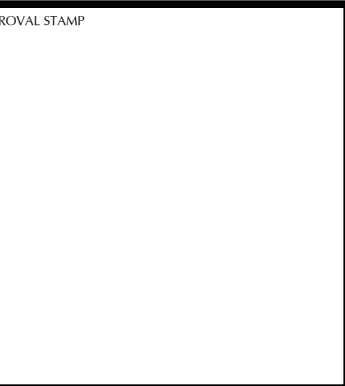


DISCLAIMER
THE DATA SET FORTH ON THIS SHEET IS THE PROPERTY OF WILLIAM C. KEMPF, ARCHITECT. IT IS AN INSTRUMENT OF SERVICE AND MAY NOT BE ALTERED, REPRODUCED, OR USED WITHOUT THE CONSENT OF THE ARCHITECT. THE PROPER ELECTRONIC TRANSFER OF DATA SHALL BE THE USER'S RESPONSIBILITY WITHOUT LIABILITY TO THE ARCHITECT. UNAUTHORIZED USE IS PROHIBITED.


SHEET
A3.2

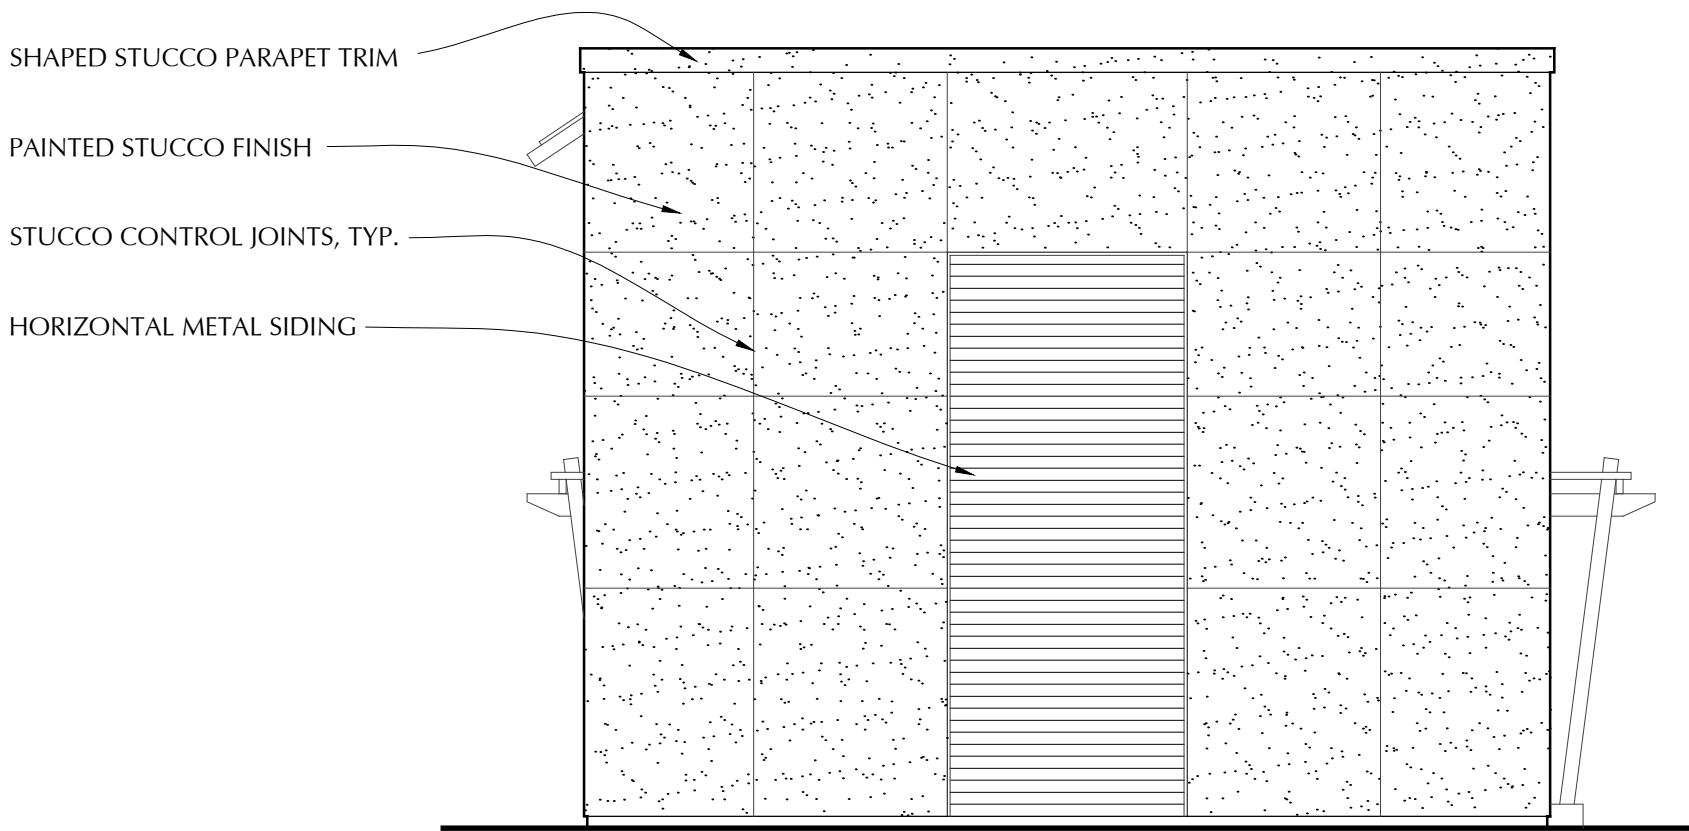


2 BUILDING 'A' EAST ELEVATION
SCALE: 1/8"=1'-0"

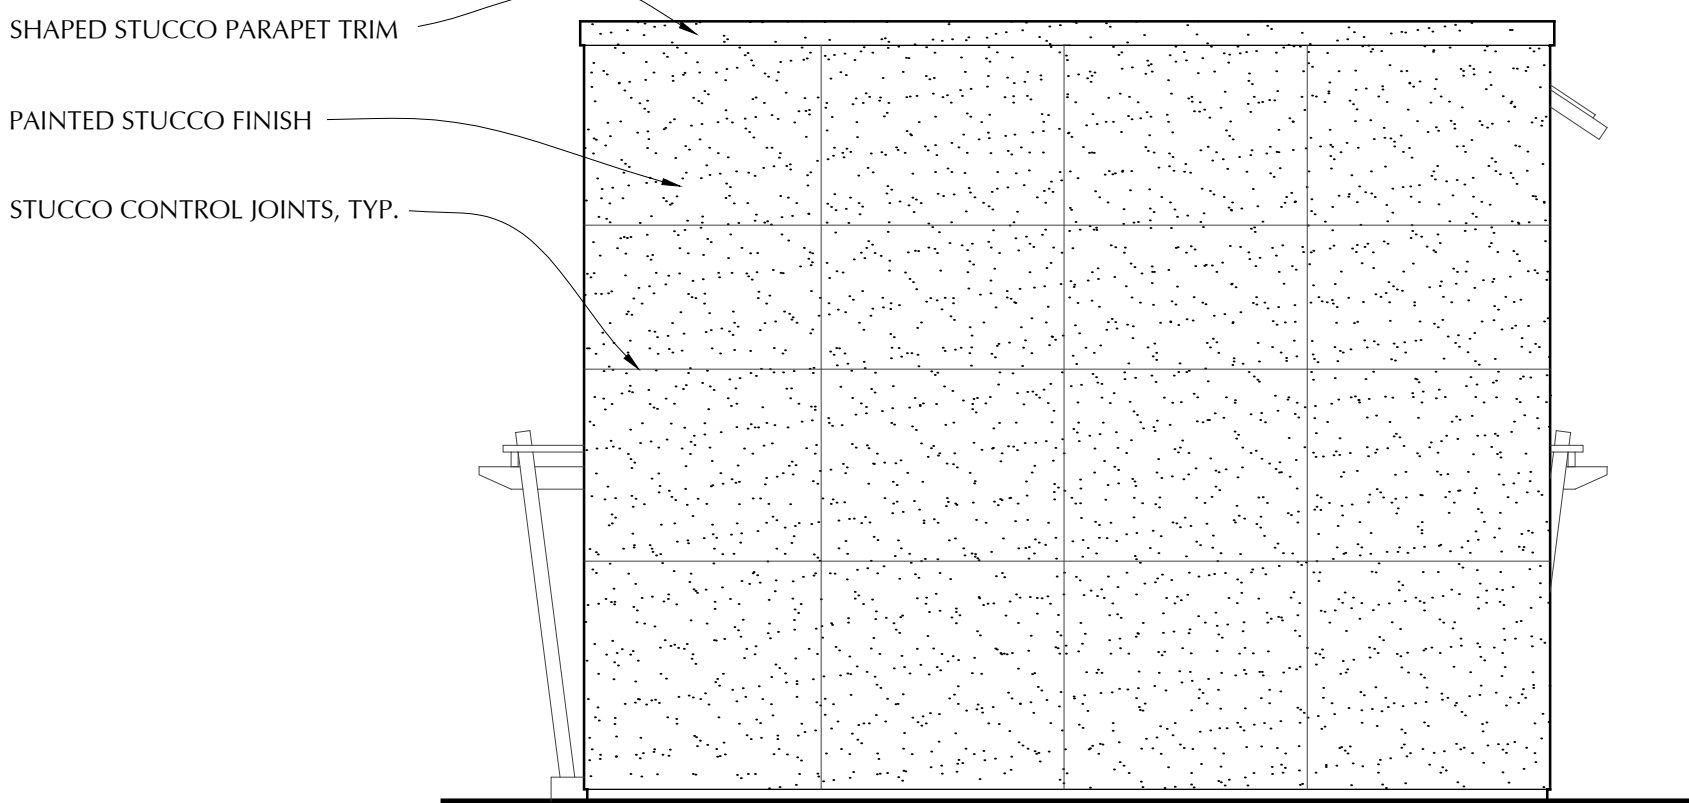

4 BUILDING 'A' WEST ELEVATION
SCALE: 1/8"=1'-0"

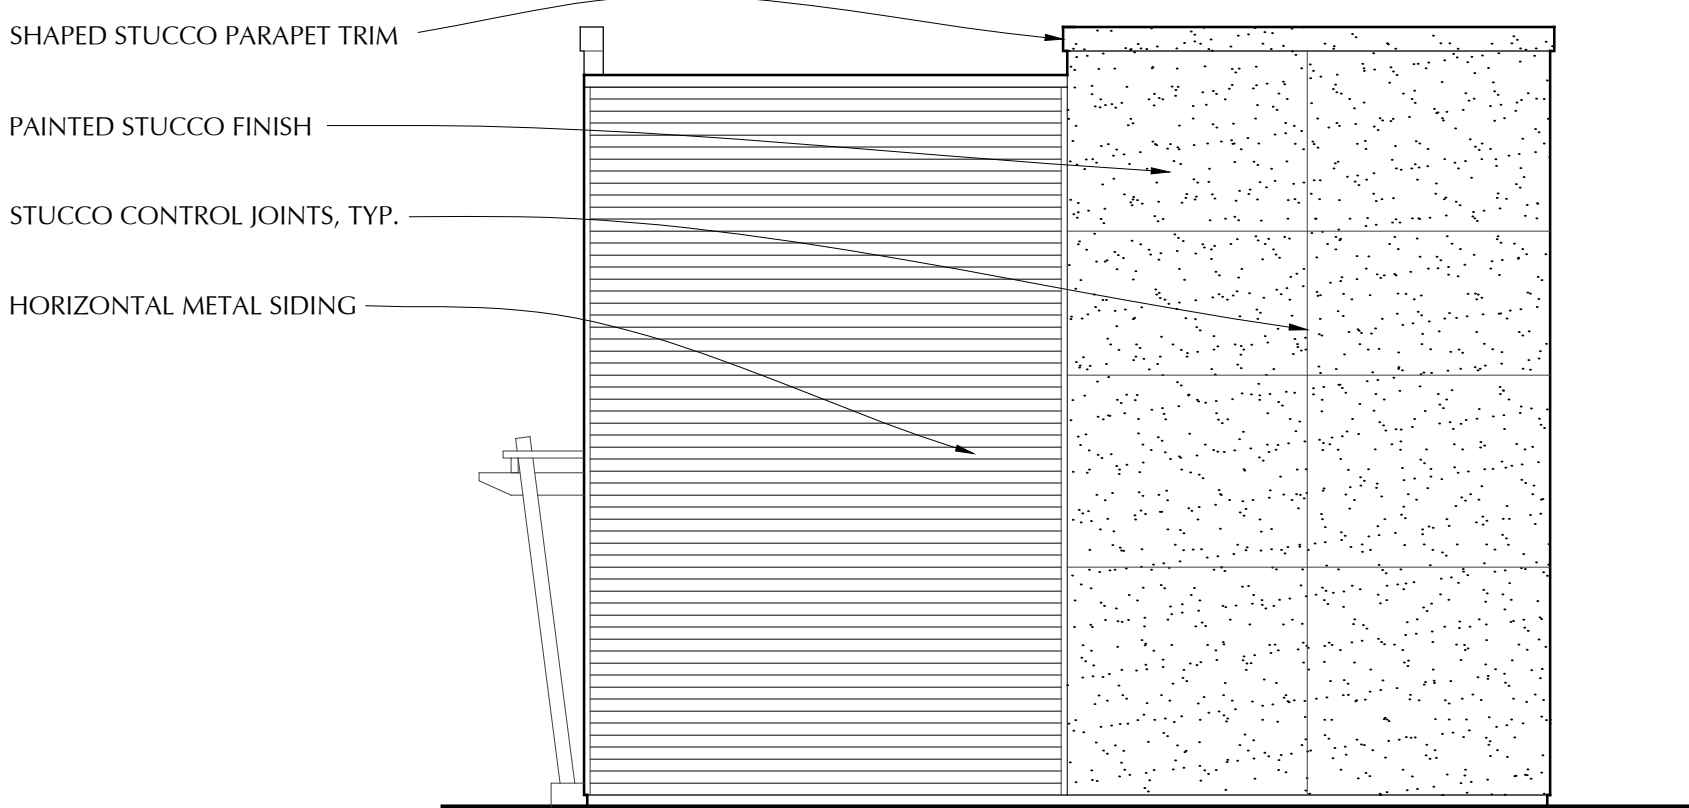


6 BUILDING 'B' EAST ELEVATION
SCALE: 1/8"=1'-0"

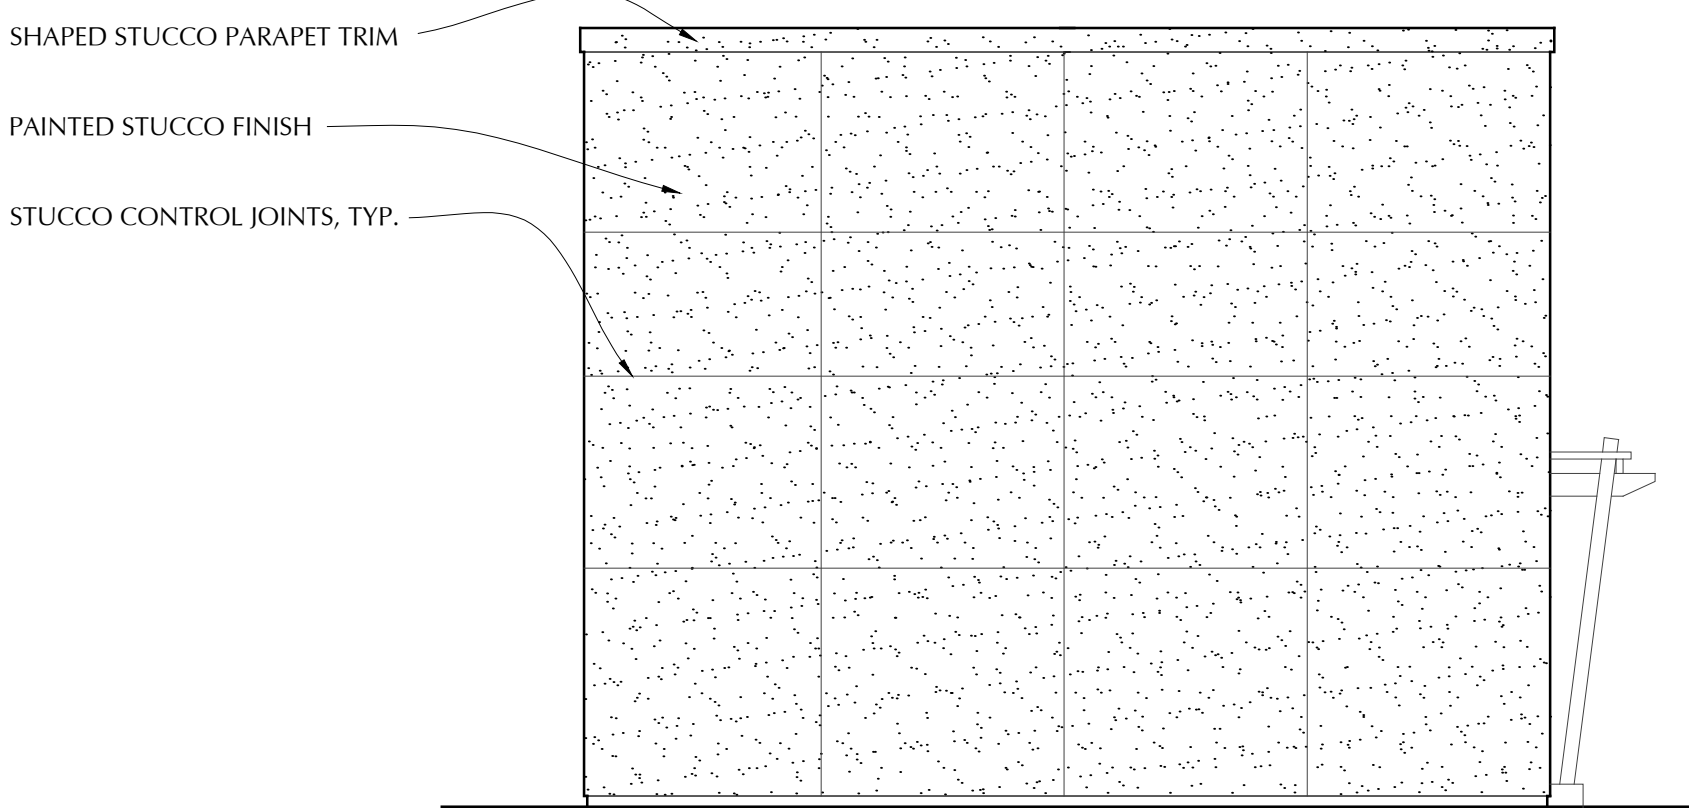

8 BUILDING 'B' WEST ELEVATION
SCALE: 1/8"=1'-0"




1 BUILDING 'A' SOUTH ELEVATION
SCALE: 1/8"=1'-0"

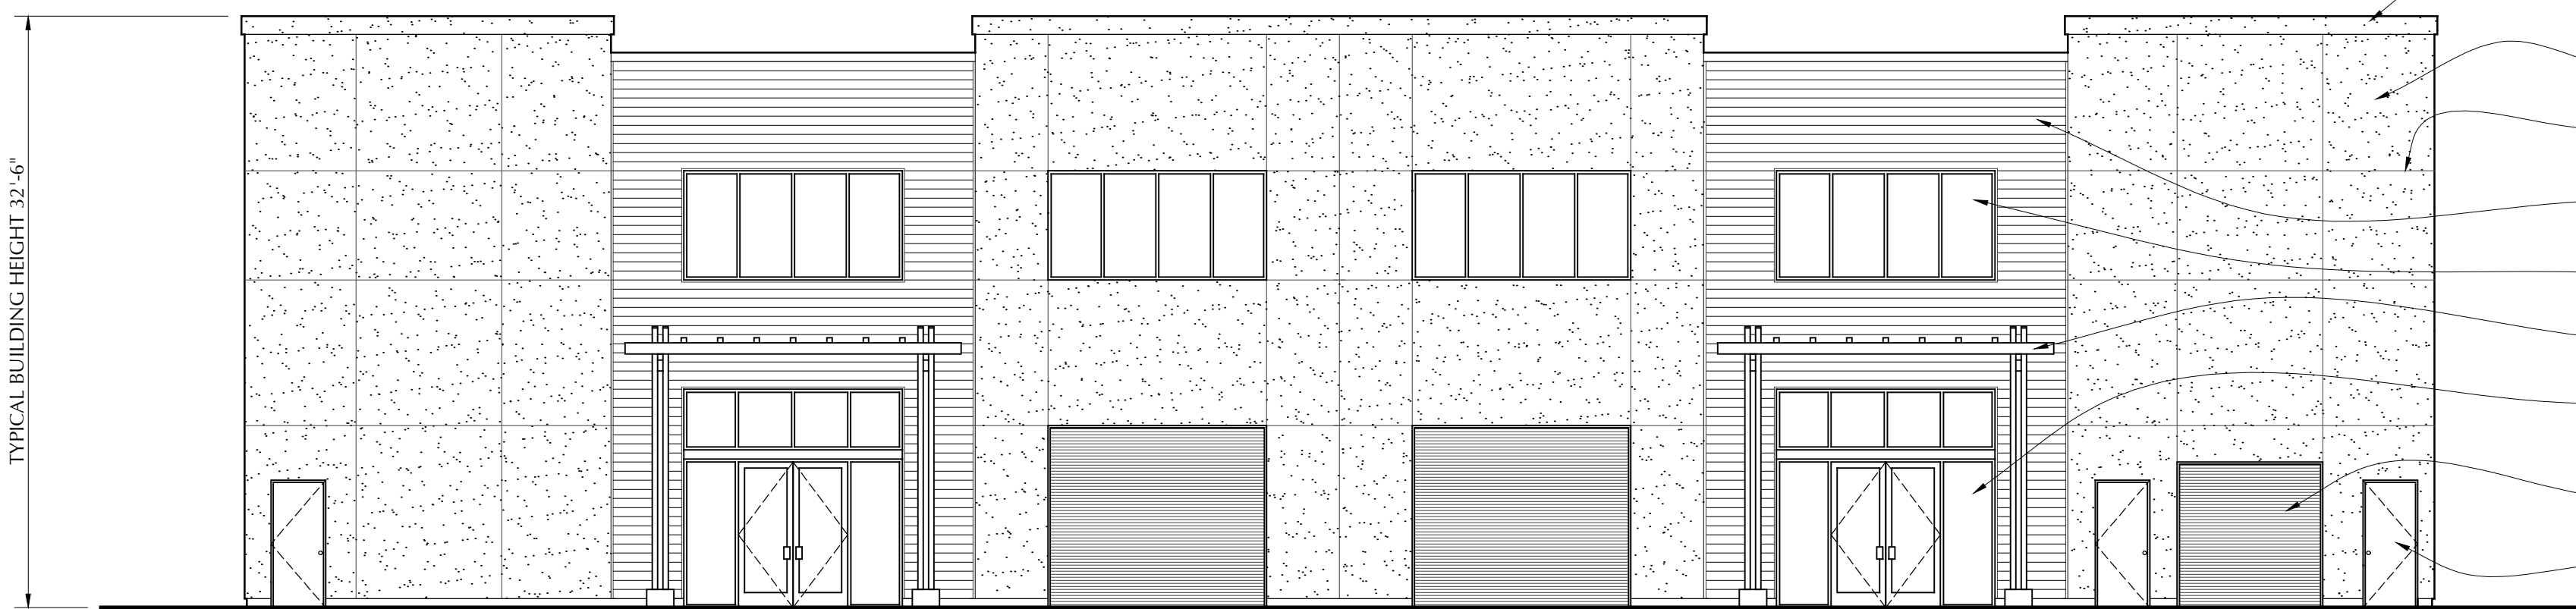

3 BUILDING 'A' NORTH ELEVATION
SCALE: 1/8"=1'-0"



5 BUILDING 'B' SOUTH ELEVATION
SCALE: 1/8"=1'-0"

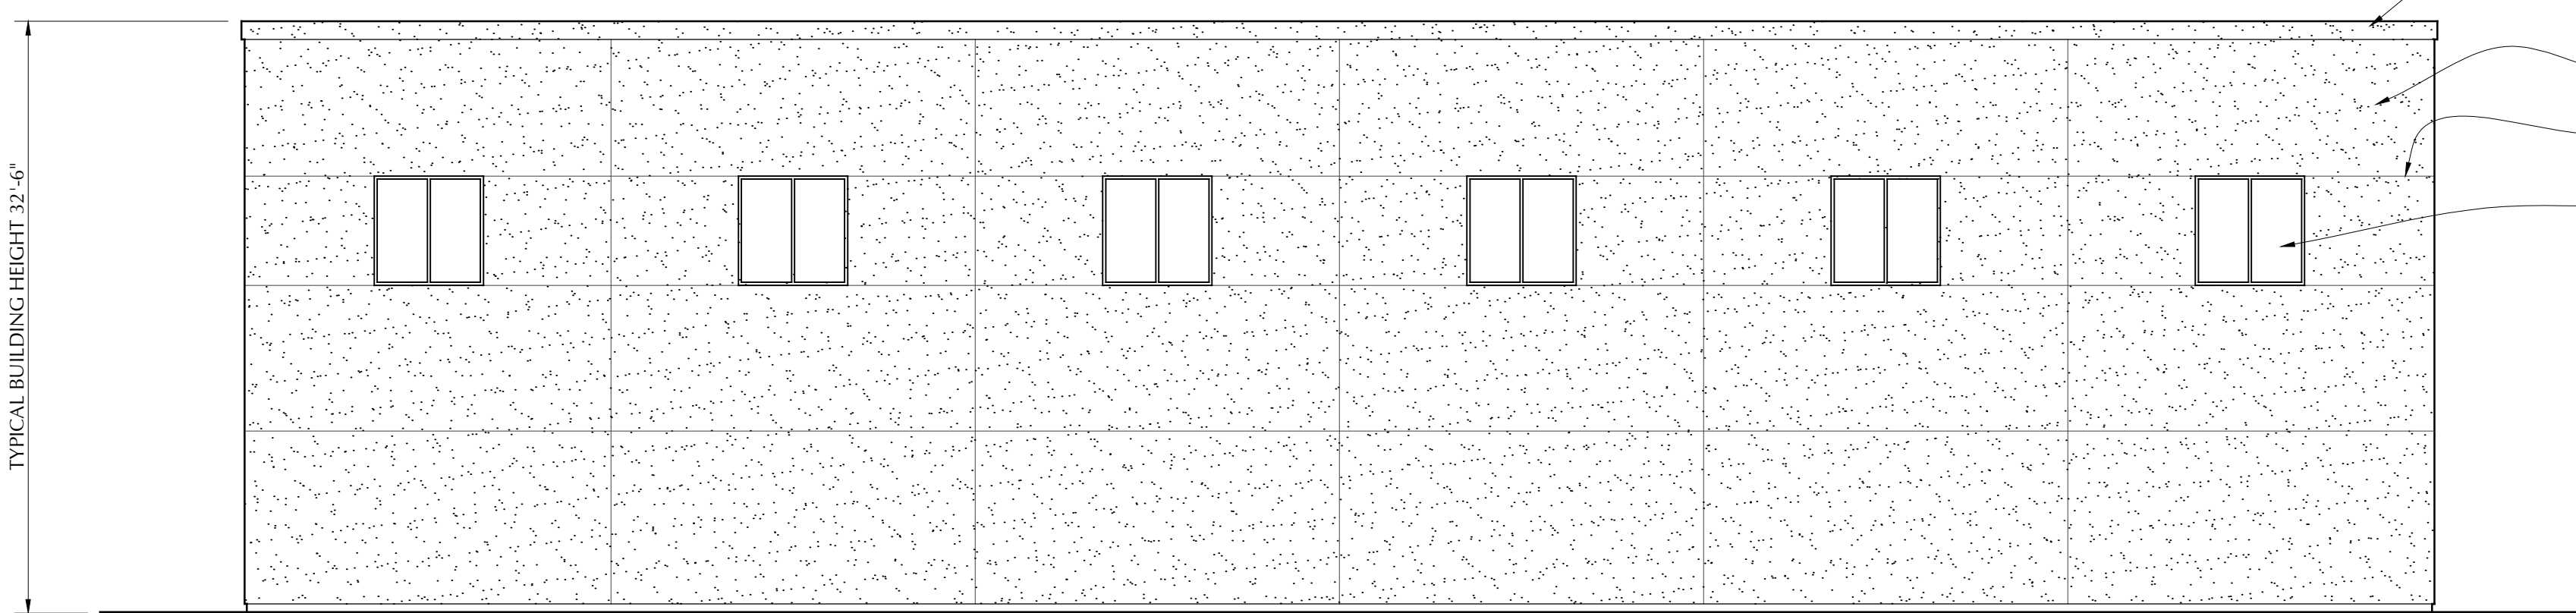

7 BUILDING 'B' NORTH ELEVATION
SCALE: 1/8"=1'-0"





WILLIAM C. KEMPF
ARCHITECT
911 Center Street, Suite F
Santa Cruz, CA 95060
831 459-0951
www.wckempf.com

NEW INDUSTRIAL BUILDING
PIONEER STREET
SANTA CRUZ, CALIFORNIA
EXTERIOR ELEVATIONS


DRAWING DATE: JANUARY 28, 2020		
A.P.N. 001-172-14		
CLIENT NAME: CURRY & SWIFT		
PROJECT NAME: PIONEER STREET		

REVISIONS		
No.	DESCRIPTION	DATE

 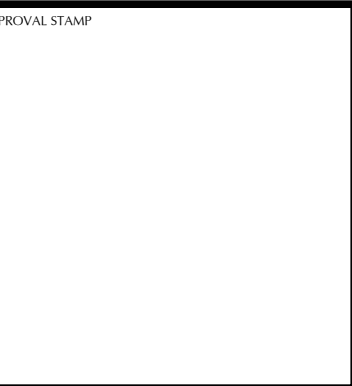


DISCLAIMER
THE DATA SET FORTH ON THIS SHEET IS
THE PROPERTY OF WILLIAM C. KEMPF,
ARCHITECT. IT IS AN INSTRUMENT OF
SERVICE AND MAY NOT BE ALTERED,
REPRODUCED, OR USED WITHOUT THE
CONSENT OF THE ARCHITECT. THE PROPER
ELECTRONIC TRANSFER OF DATA SHALL
BE THE USER'S RESPONSIBILITY WITHOUT
LIABILITY TO THE ARCHITECT.
UNAUTHORIZED USE IS PROHIBITED.


SHEET
A4.1

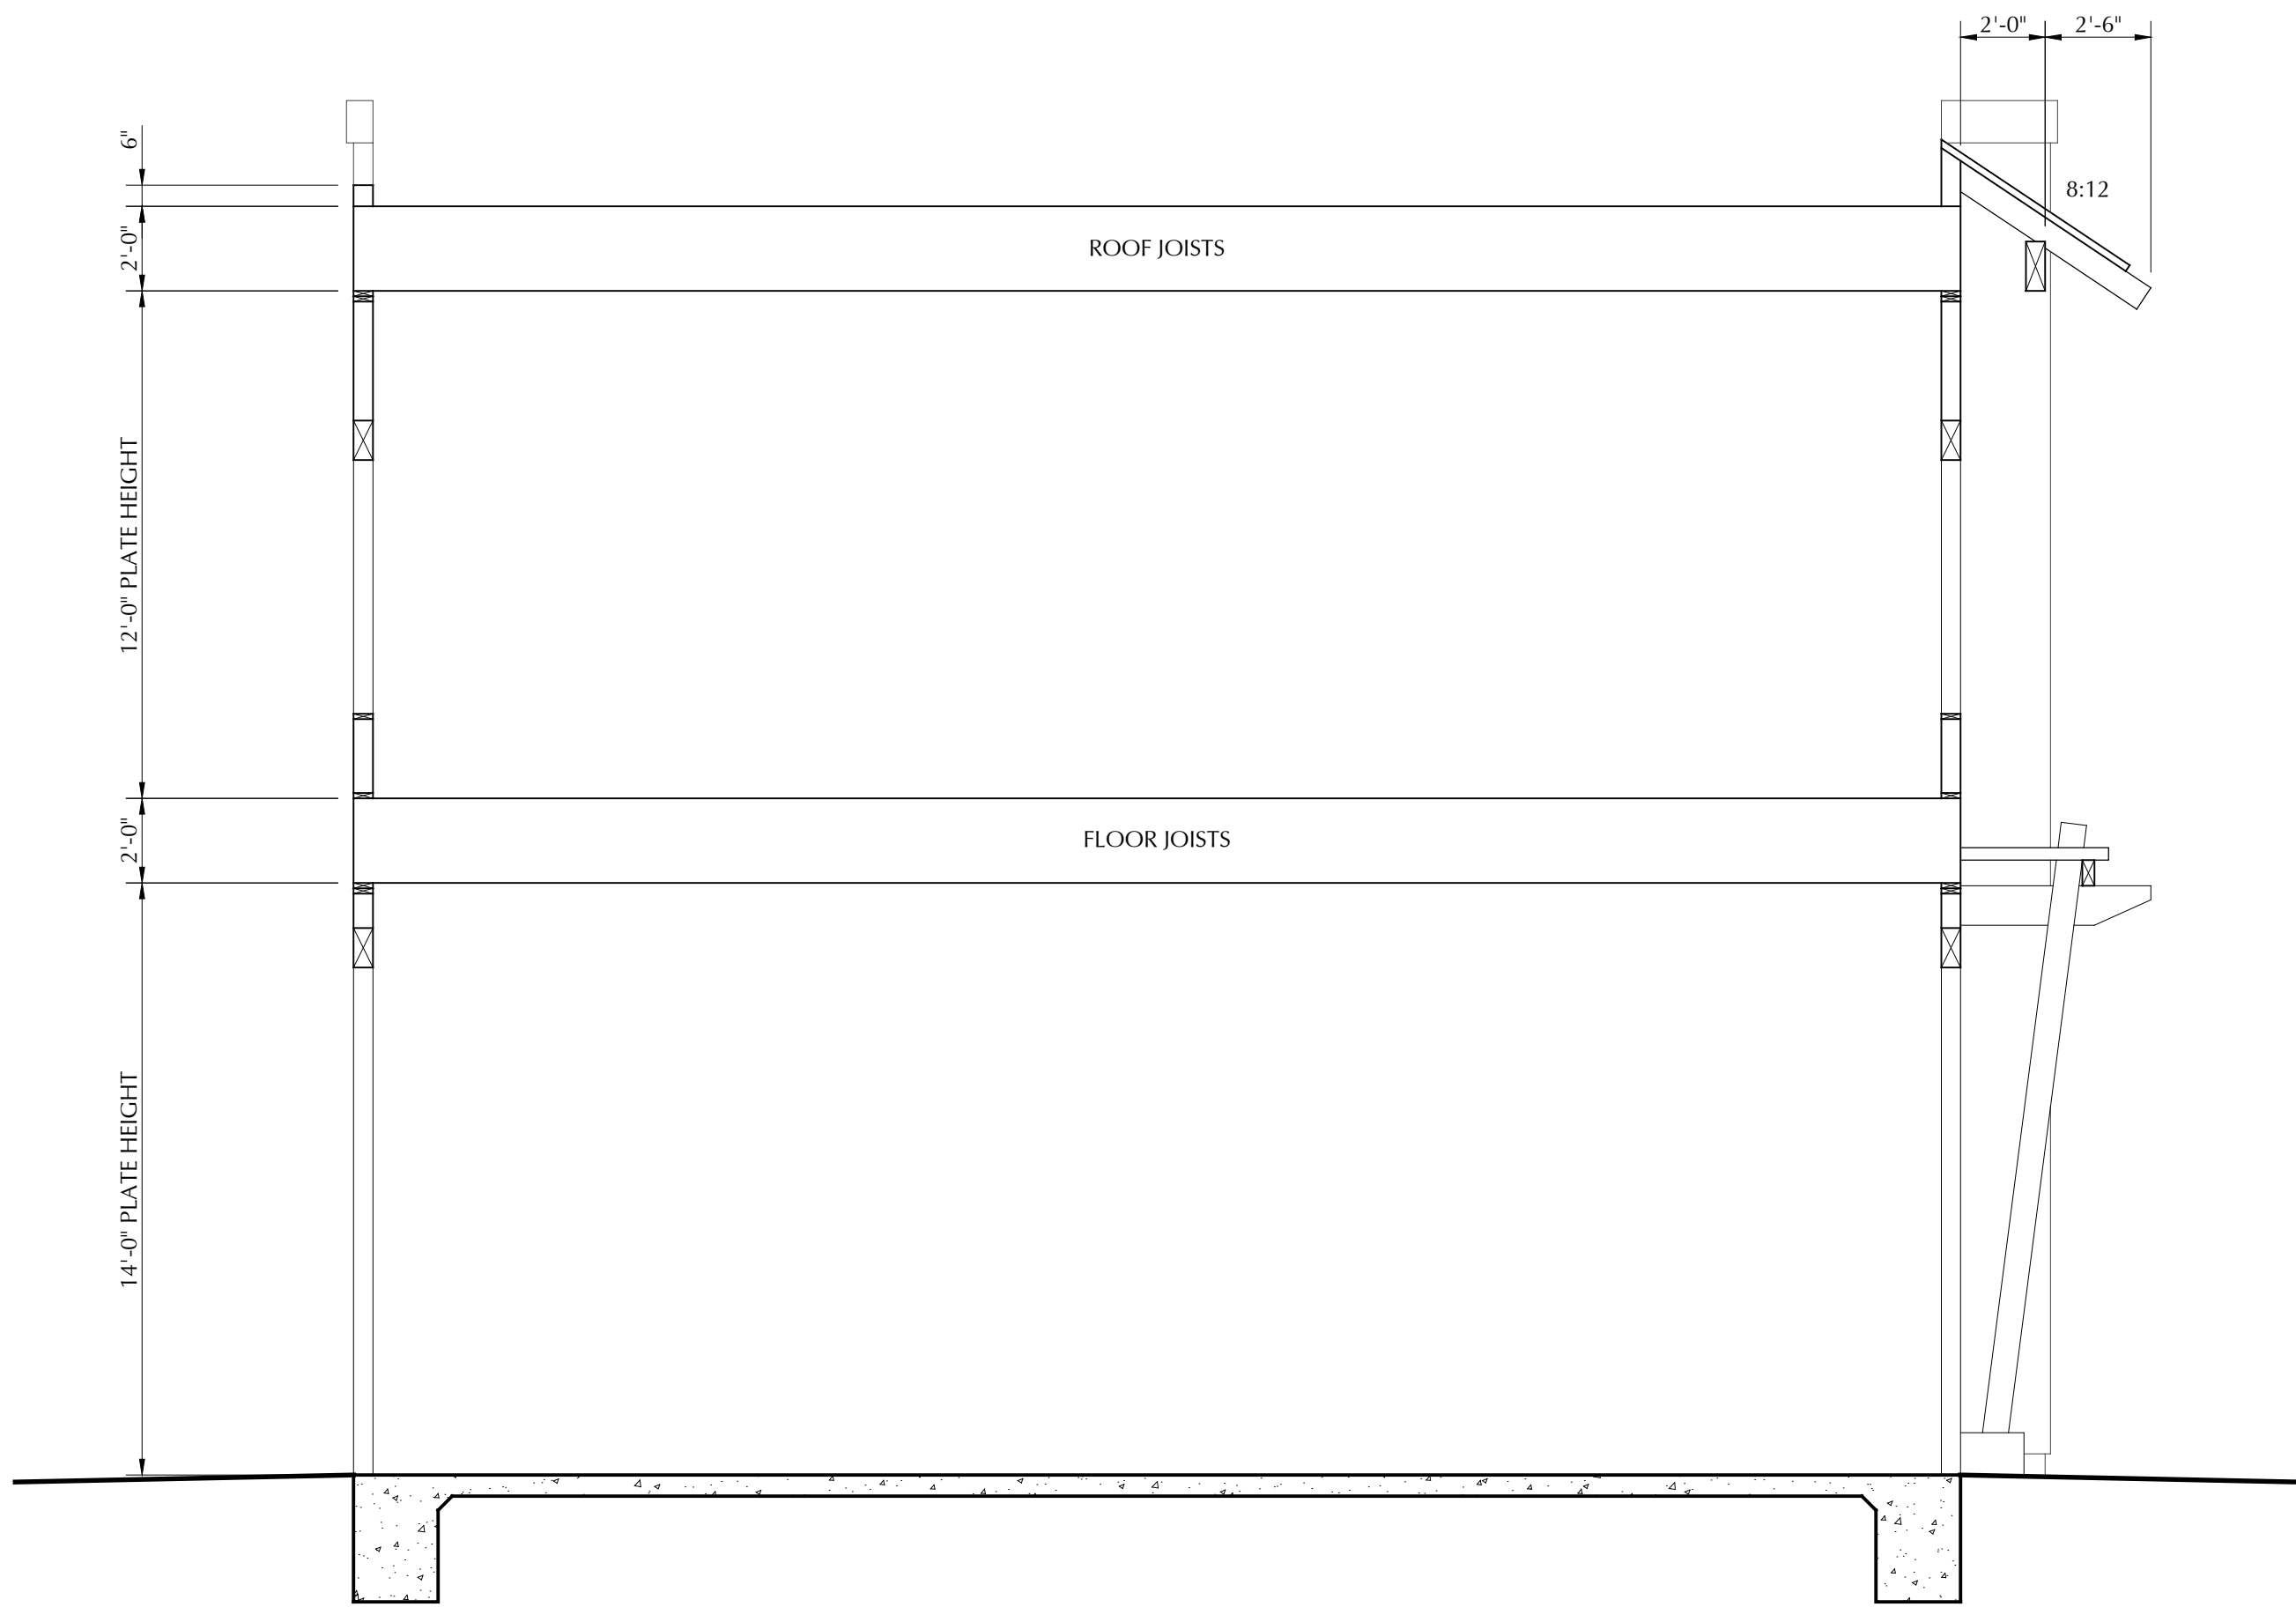

1 SCHEMATIC SECTION
SCALE: 1/4"=1'-0"

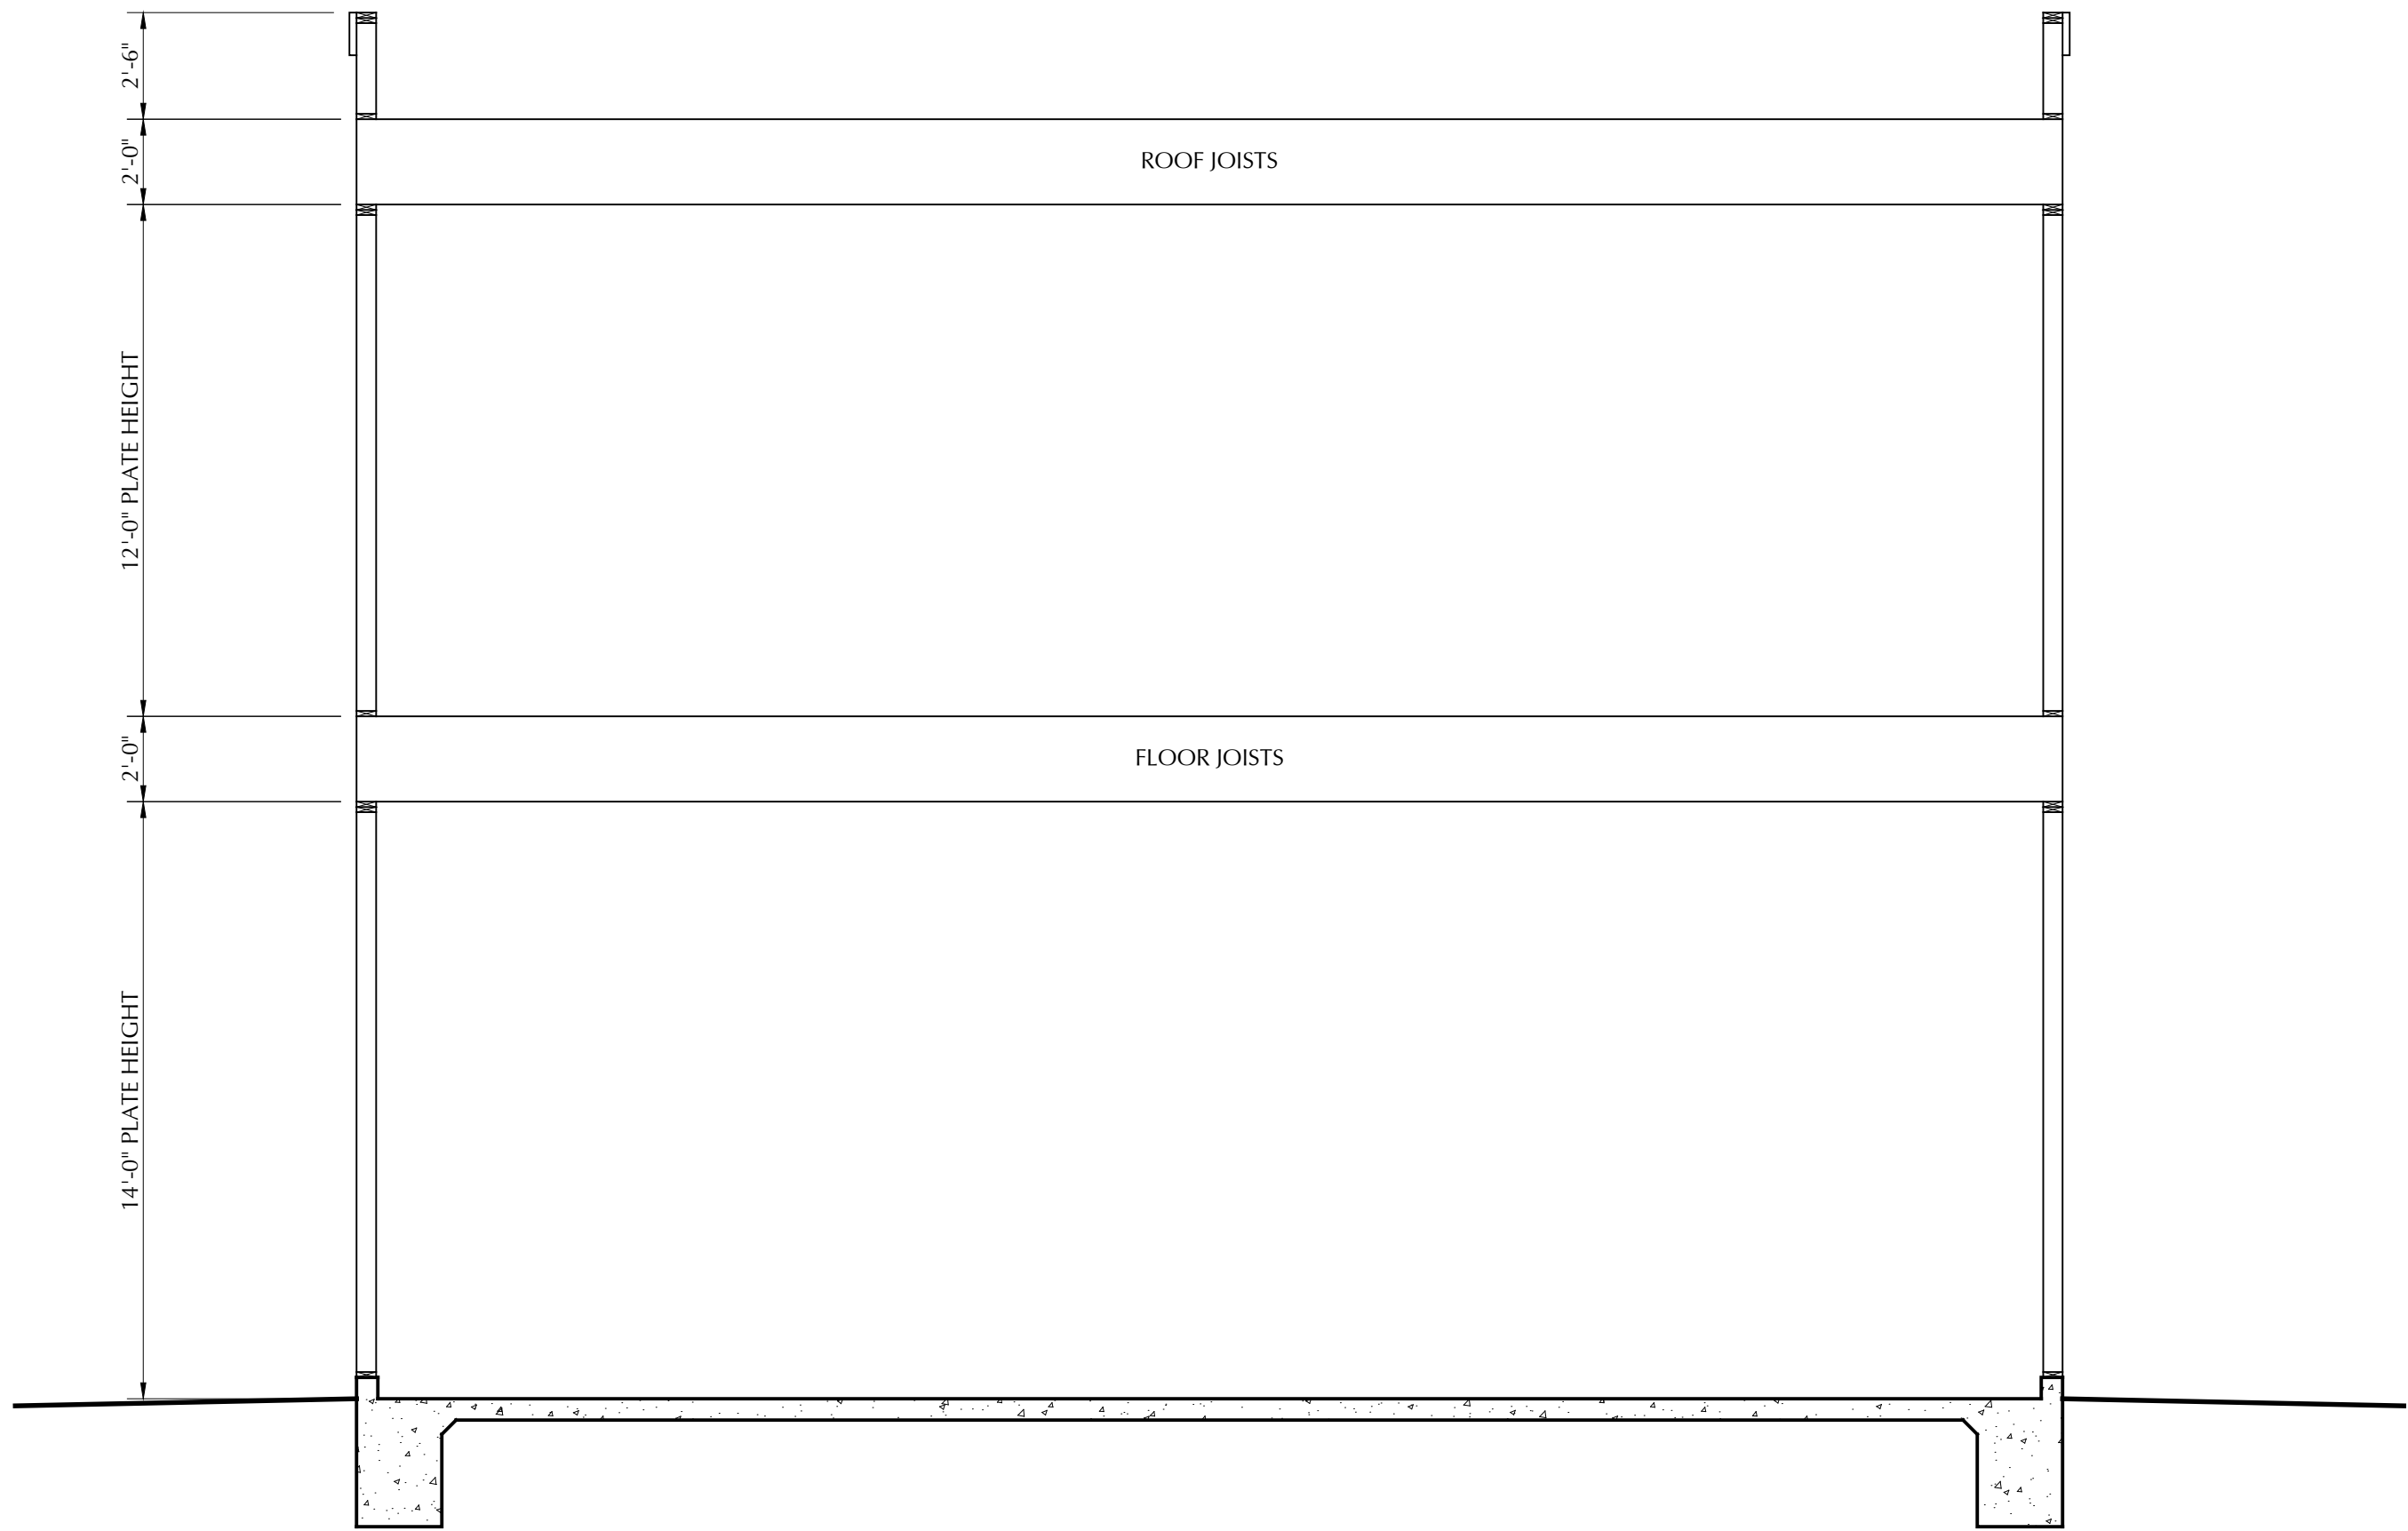

2 SCHEMATIC SECTION
SCALE: 1/4"=1'-0"

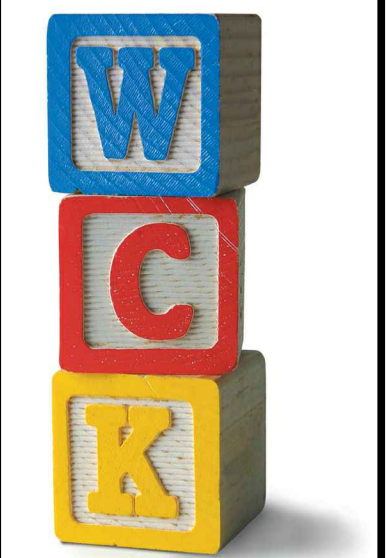

WILLIAM C. KEMPF
ARCHITECT
911 Center Street, Suite F
Santa Cruz, CA 95060
831 459-0951
www.wckempl.com

NEW INDUSTRIAL BUILDING
PIONEER STREET
SANTA CRUZ, CALIFORNIA

SCHEMATIC BUILDING SECTIONS

DRAWING DATE:	JANUARY 29, 2020
A.P.N.	001-172-14
CLIENT NAME:	CURY & SWIFT
PROJECT NAME:	PIONEER STREET

REVISIONS		
No.	DESCRIPTION	DATE

APPROVAL STAMP

STAMP

DISCLAIMER

THE DATA SET FORTH ON THIS SHEET IS THE PROPERTY OF WILLIAM C. KEMPF, ARCHITECT. IT IS AN INSTRUMENT OF SERVICE AND MAY NOT BE ALTERED, REPRODUCED, OR USED WITHOUT THE CONSENT OF THE ARCHITECT. THE PROPER ELECTRONIC TRANSFER OF DATA SHALL BE THE USER'S RESPONSIBILITY WITHOUT LIABILITY TO THE ARCHITECT. UNAUTHORIZED USE IS PROHIBITED.



WILLIAM C. KEMPF
ARCHITECT
1 Center Street, Suite F
Santa Cruz, CA 95060
408-459-0951
www.wckempf.com

PIONEER STREET
SANTA CRUZ, CALIFORNIA
PERSPECTIVE VIEWS

ISSUING DATE:	JANUARY 29, 2020
TEL.:	001-172-14
AGENT NAME:	CURY & SWIFT
SUBJECT NAME:	PIONEER STREET

[illegible]

DISCLAIMER

THE DATA SET FORTH ON THIS SHEET IS THE PROPERTY OF WILLIAM C. KEMPf, ARCHITECT. IT IS AN INSTRUMENT OF SERVICE AND MAY NOT BE ALTERED, REPRODUCED, OR USED WITHOUT THE CONSENT OF THE ARCHITECT. THE PROPER ELECTRONIC TRANSFER OF DATA SHALL BE THE USER'S RESPONSIBILITY WITHOUT LIABILITY TO THE ARCHITECT. UNAUTHORIZED USE IS PROHIBITED.

A6.1