


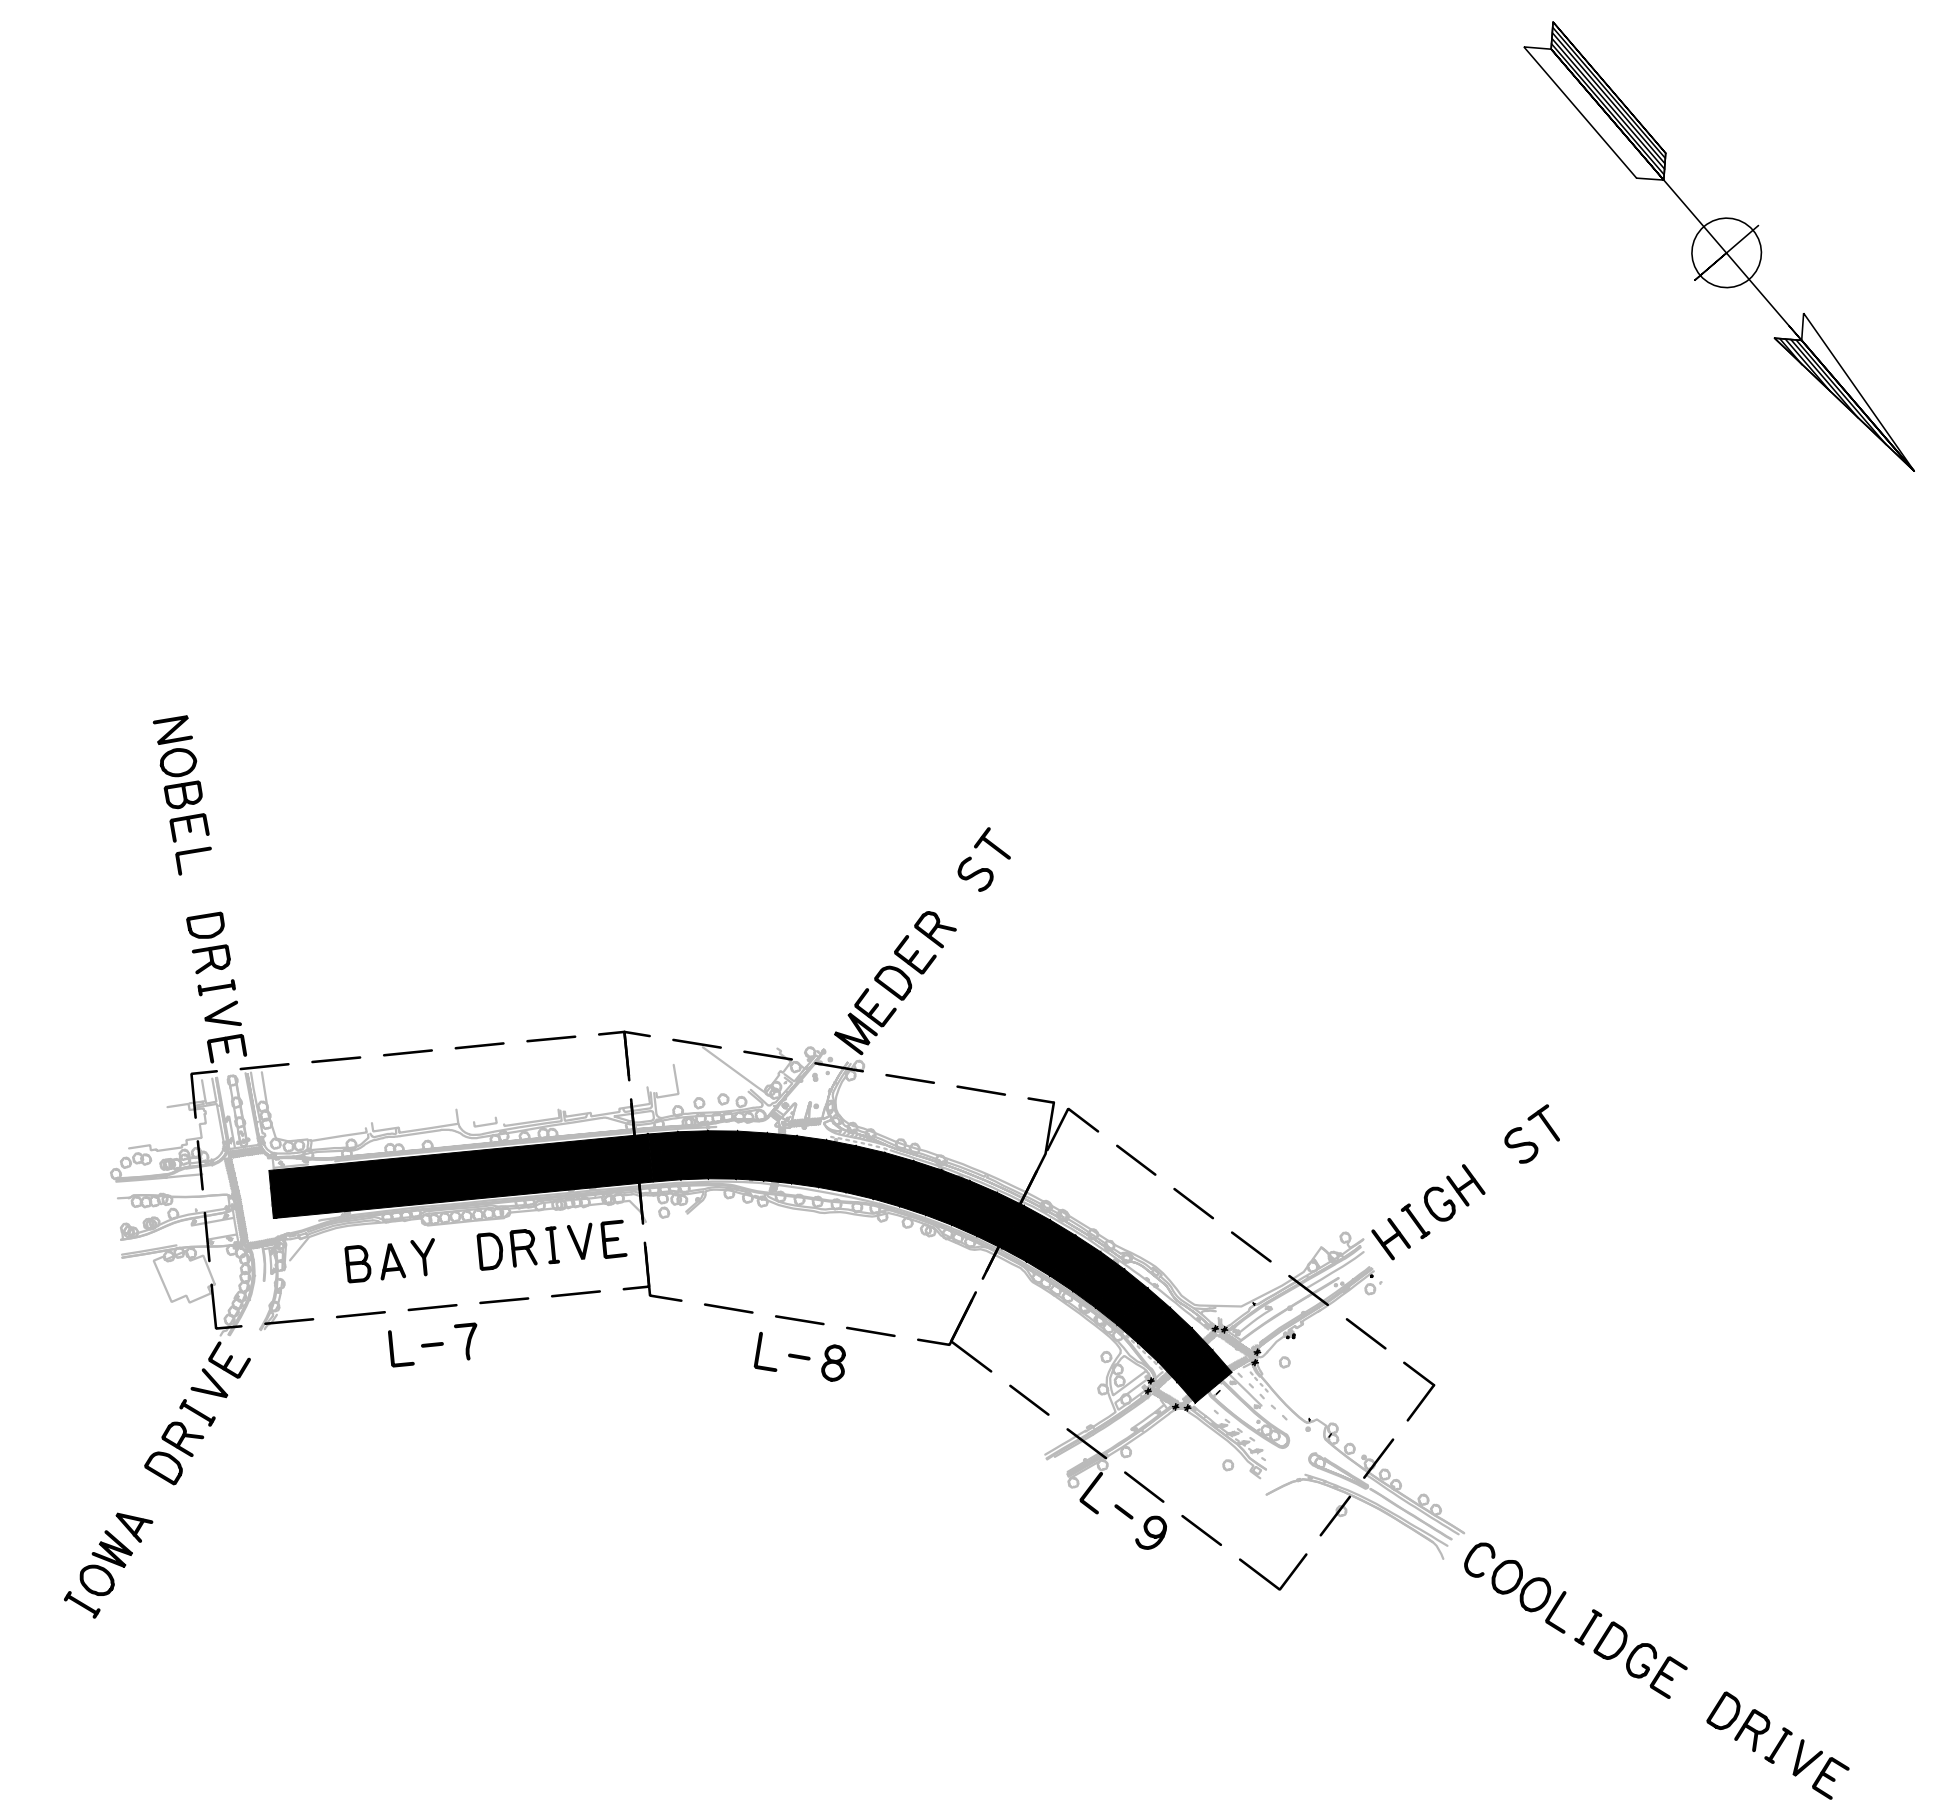

ASSISTANT DIRECTOR / CITY ENGINEER
CITY OF SANTA CRUZ

REFERENCES	DATE	DATE	SCALE	1"=20'
FIELD BOOK:	DRAWN	JT	SHEET	1 OF 10
DRAWING #:	DESIGN	JT	VAULT NO.	
	CHECKED	JLS	T-1	

Liquid To Run 1-1, Issues C0100001, Note By The Order 2000Aug 01a-000001_BY ST_PJL004g
1/00a C0100001-By This File 1000/0000/0000/0000, Picked By Jm, Picked On 17, 0000 - 0000



REVISIONS



CITY OF
SANTA CRUZ
PUBLIC WORKS DEPARTMENT
809 Center Street, Room 201
Santa Cruz, CA 95060





BAY DRIVE BIKE LANES 10% CONCEPT

REFERENCES
FIELD BOOK:
DRAWING #:

DATE	DATE
DRAWN JT	
DESIGN JT	
CHECKED JLS	

SCALE	1"=20'
SHEET	2 OF 10
TITLE	L-1

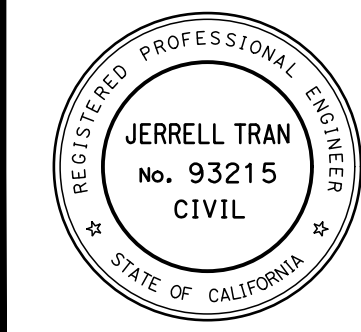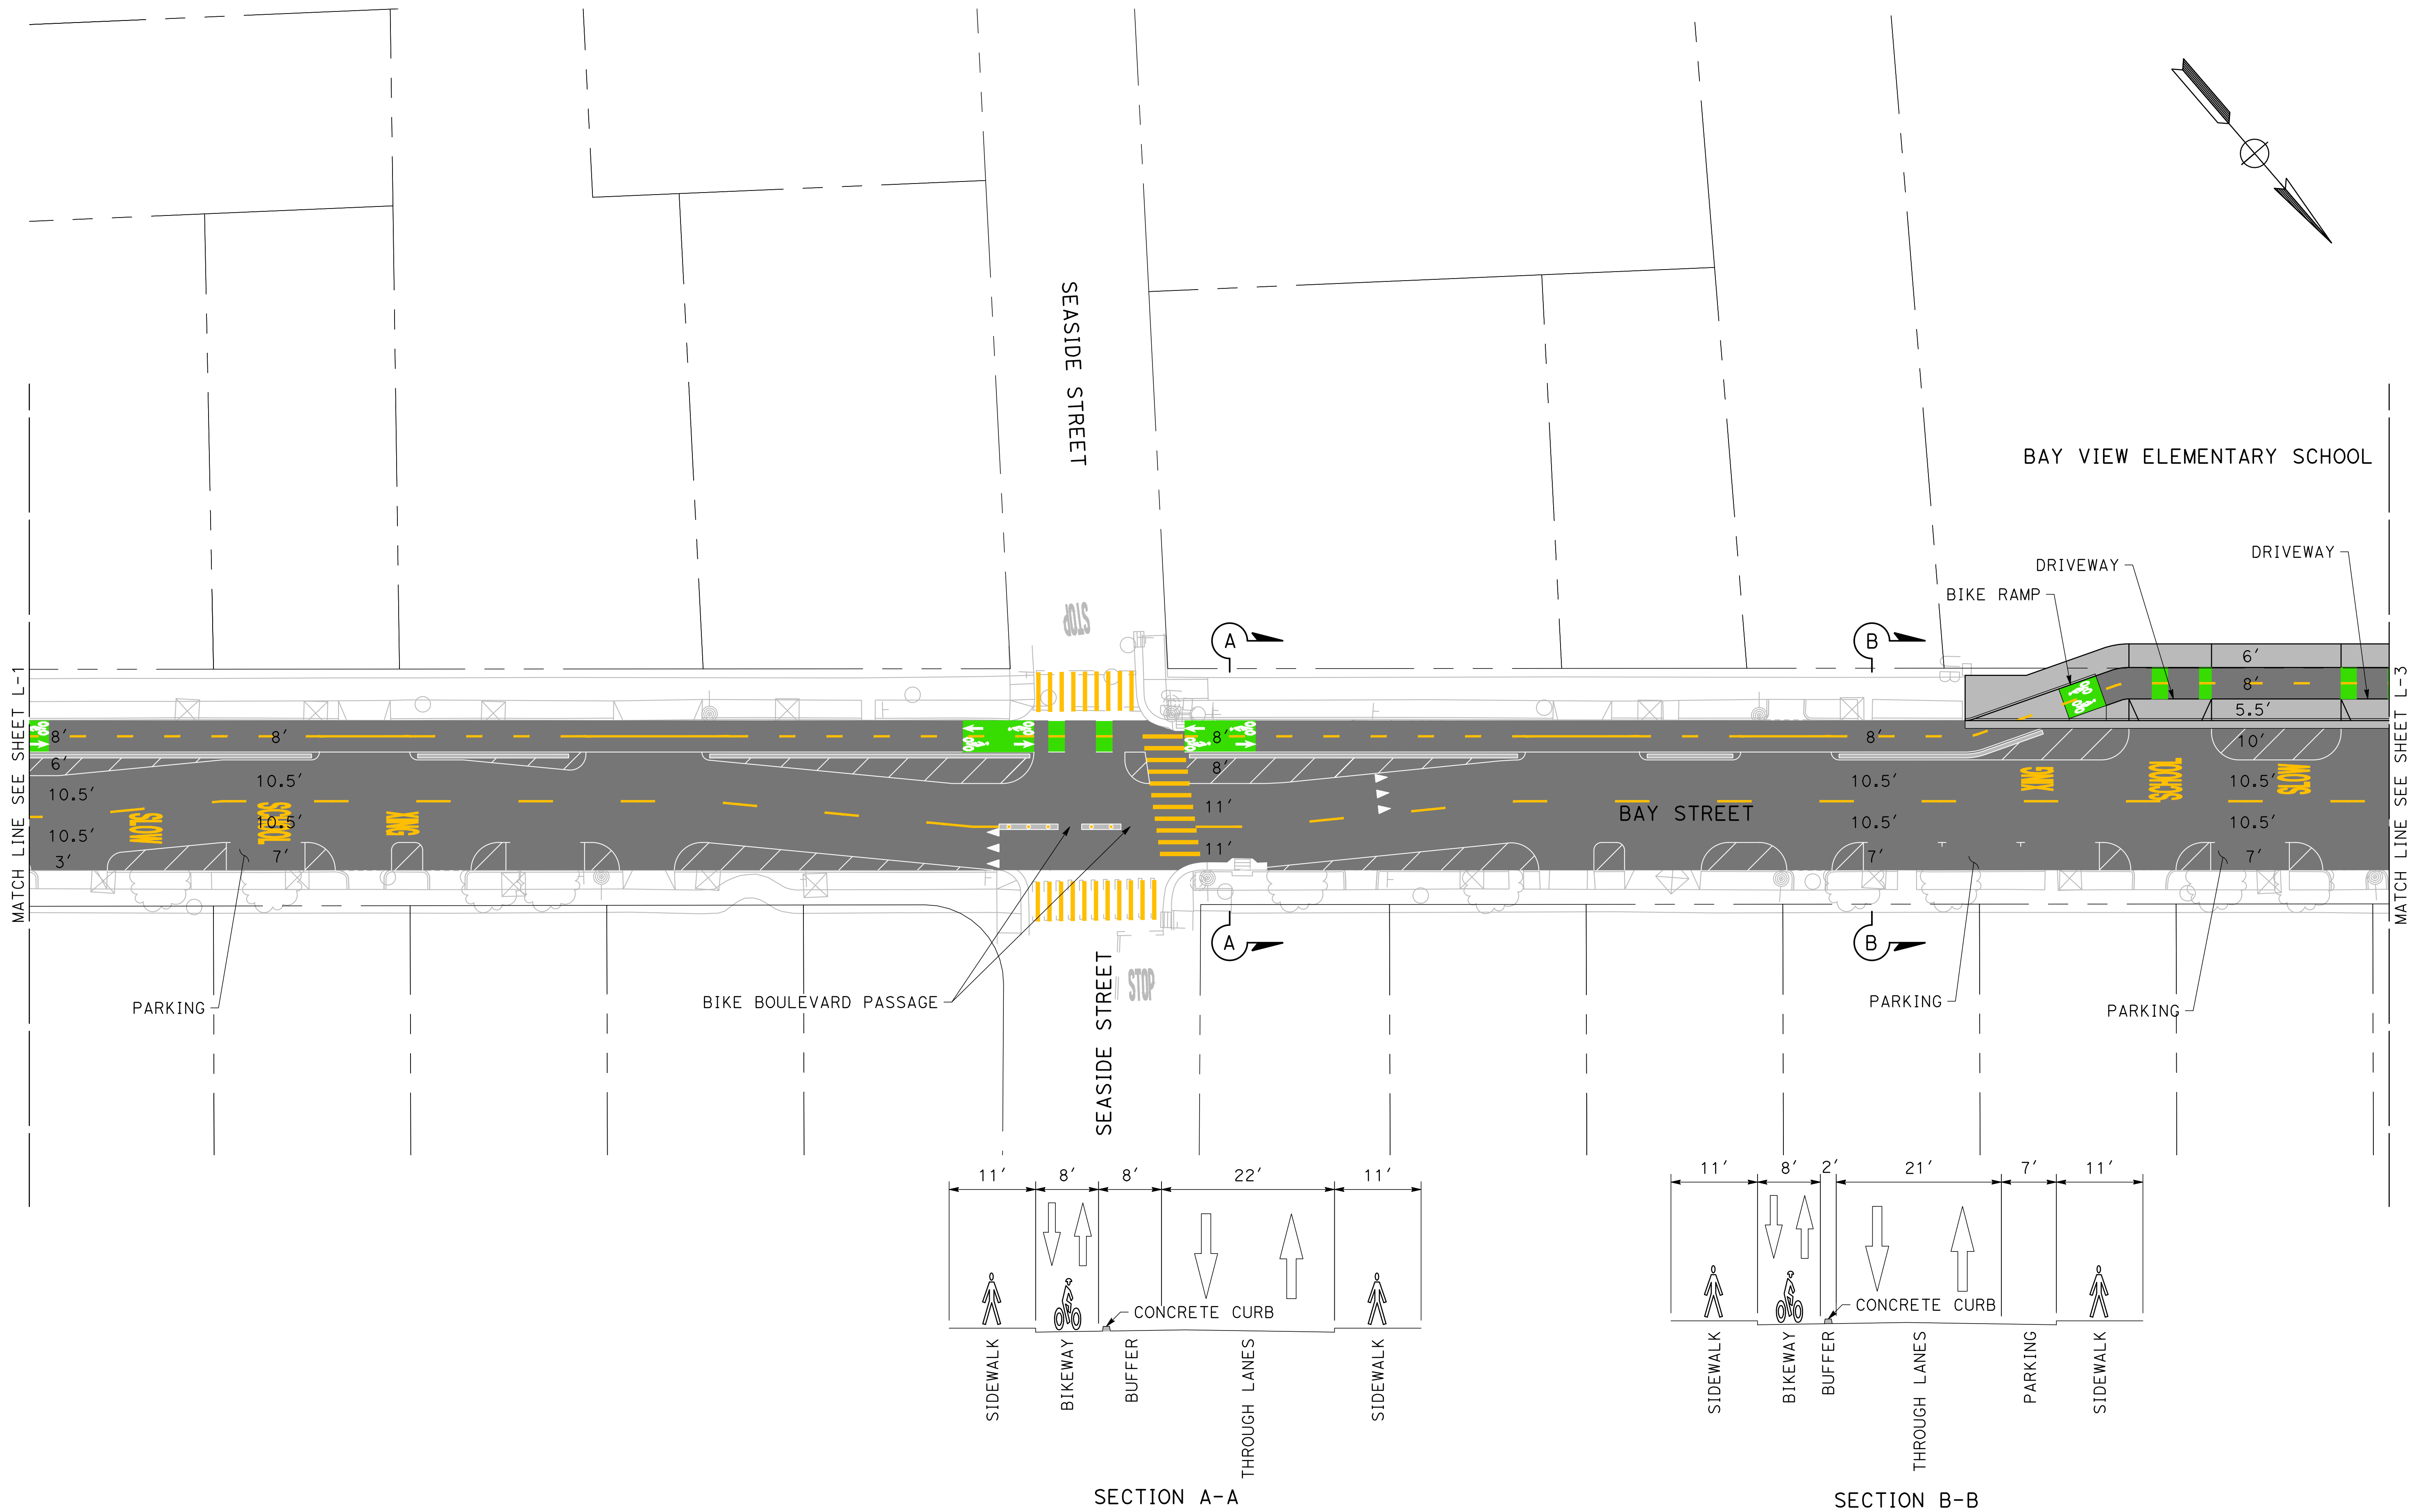

REVISIONS



CITY OF
SANTA CRUZ
PUBLIC WORKS DEPARTMENT
809 Center Street, Room 201
Santa Cruz, CA 95060






BAY DRIVE BIKE LANES 10% CONCEPT

REFERENCES
FIELD BOOK:
DRAWING #:

DATE	DATE
DRAWN JT	
DESIGN JT	
CHECKED JLS	


SCALE	1"=20'
SHEET	3 OF 10
TITLE	L-2

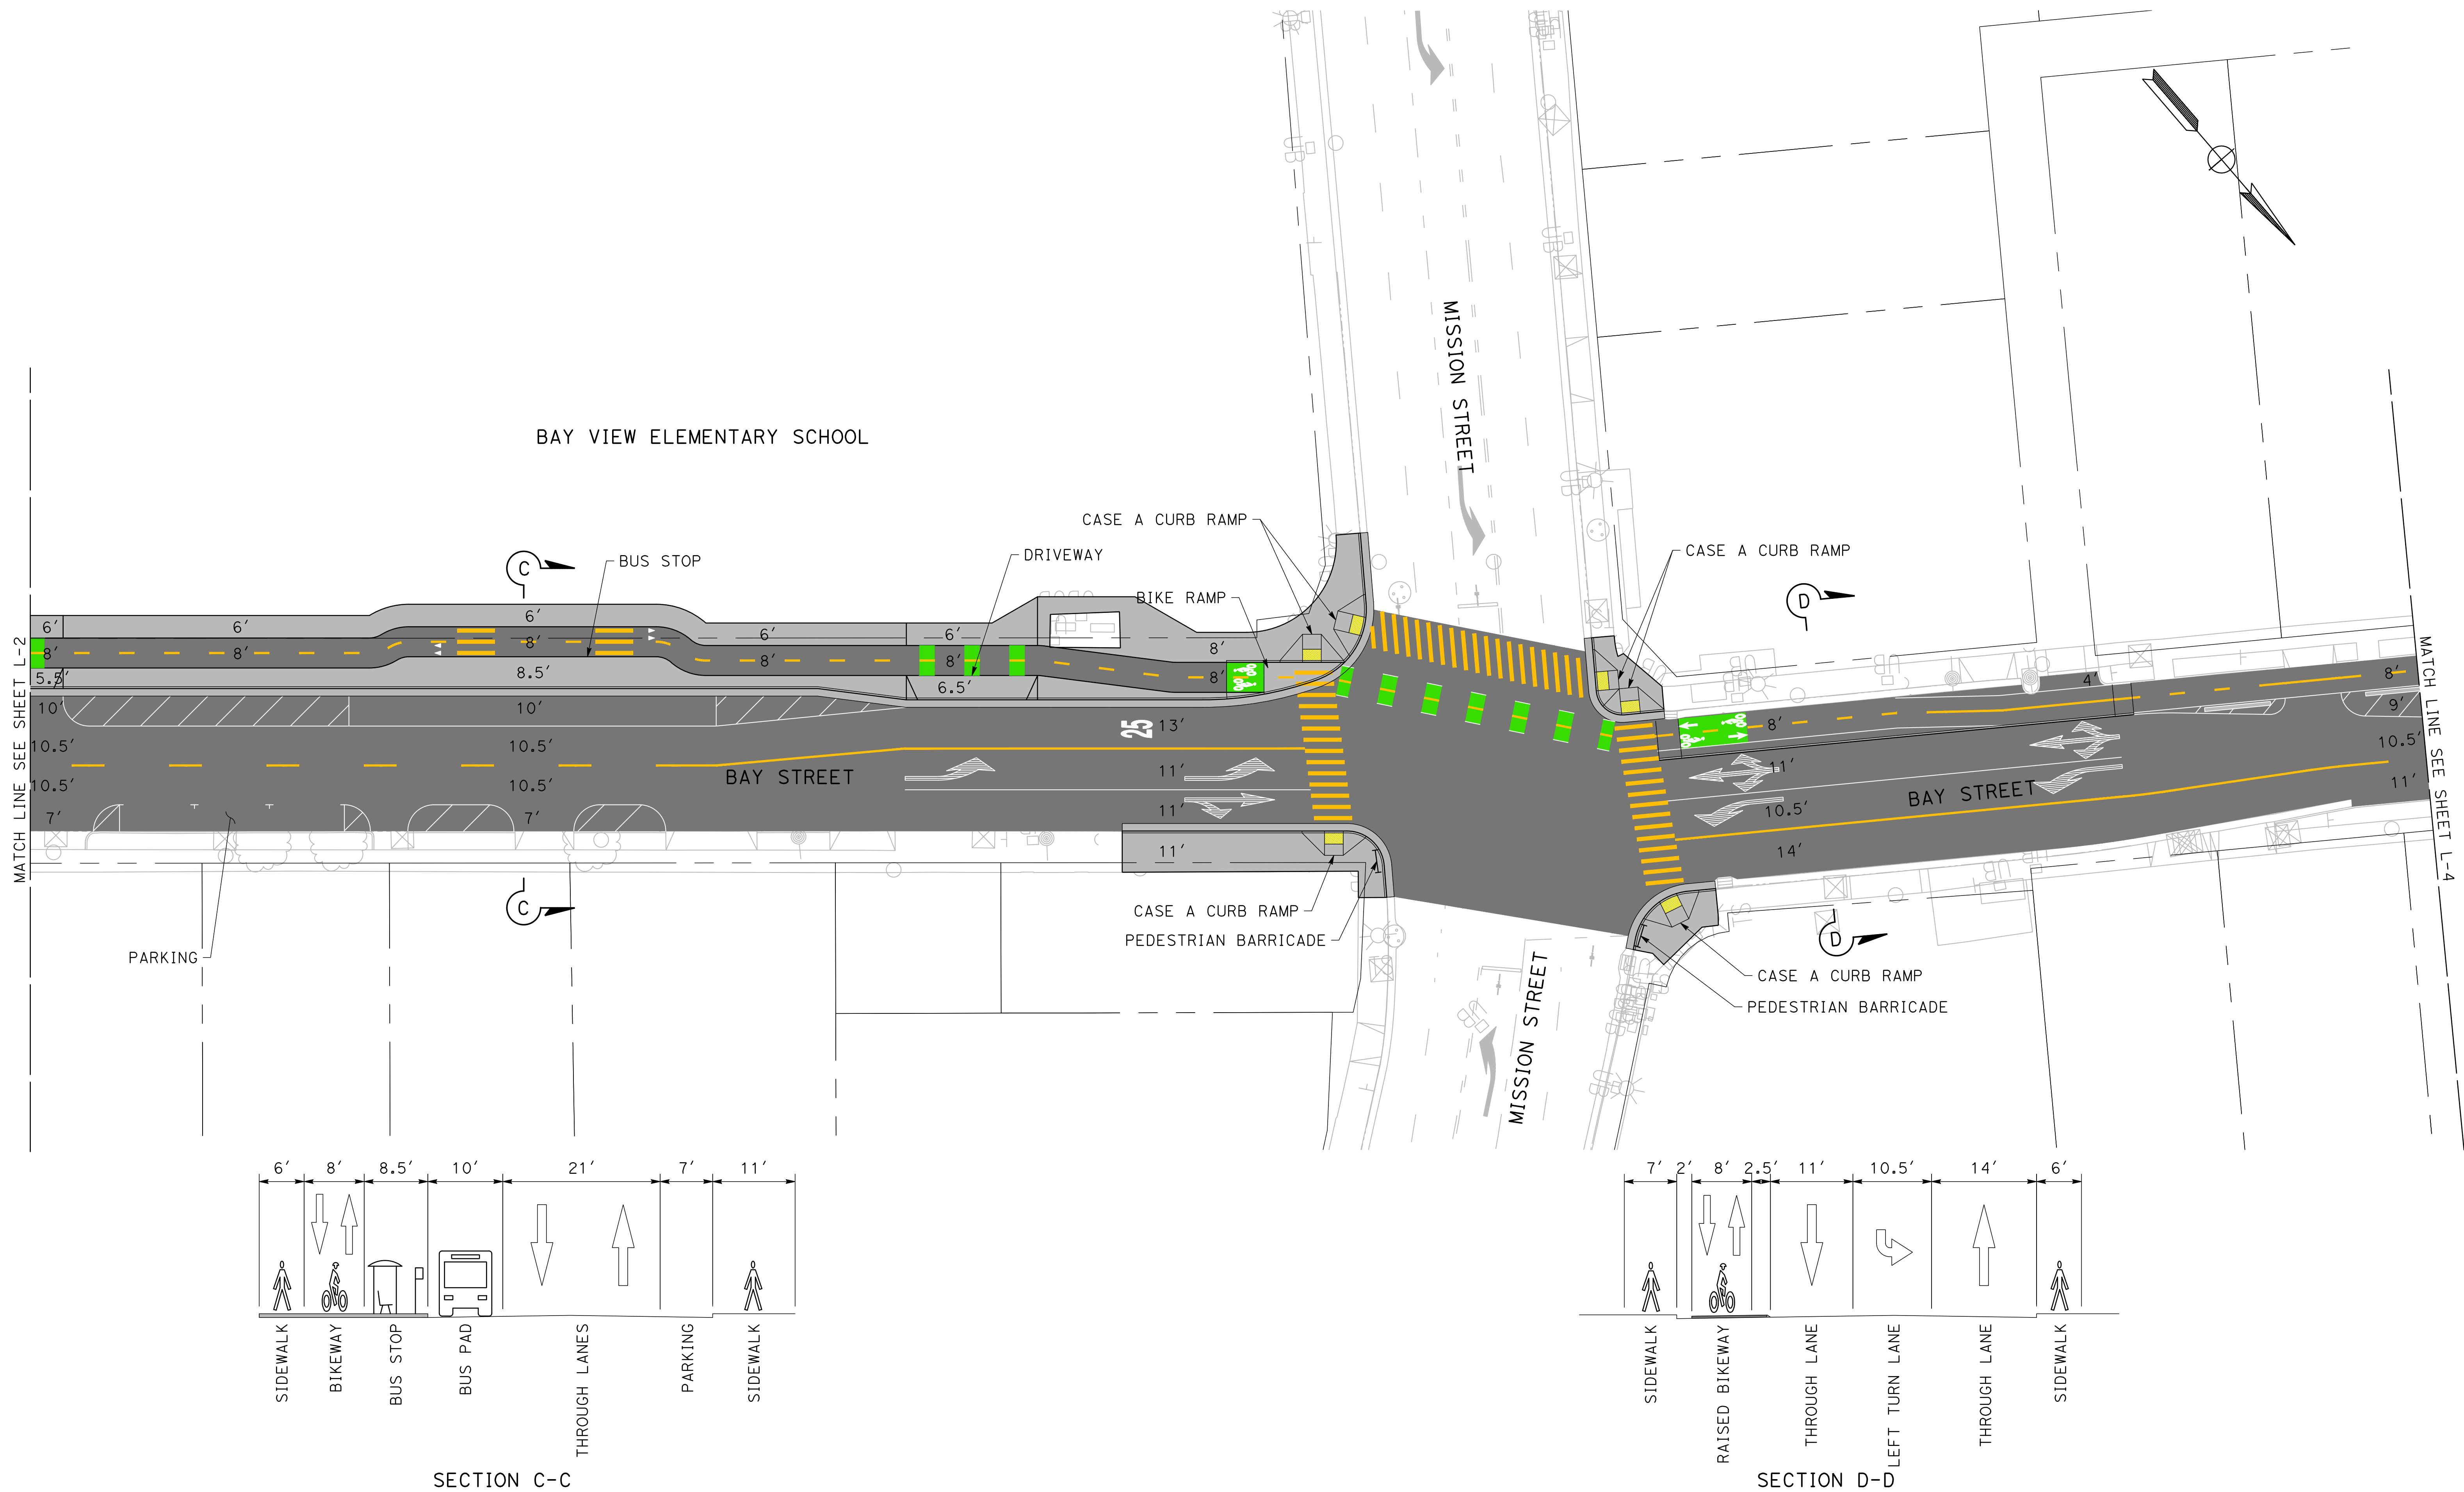

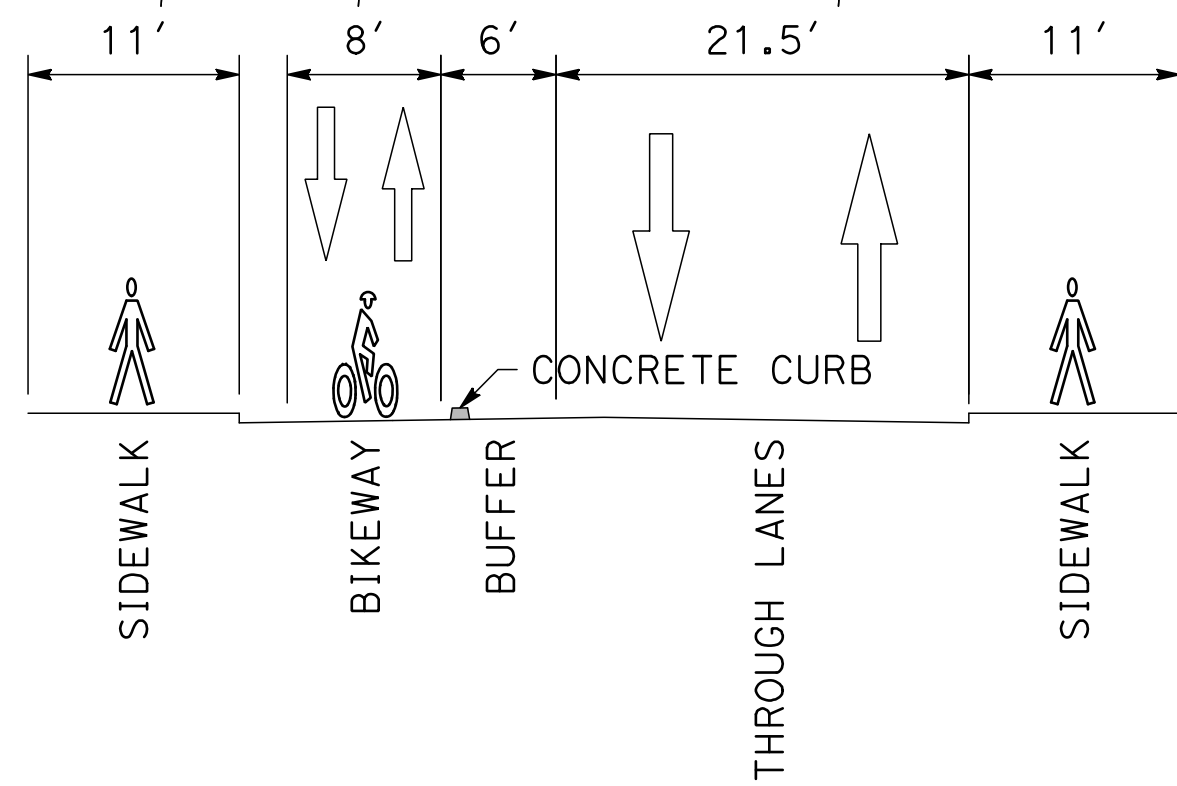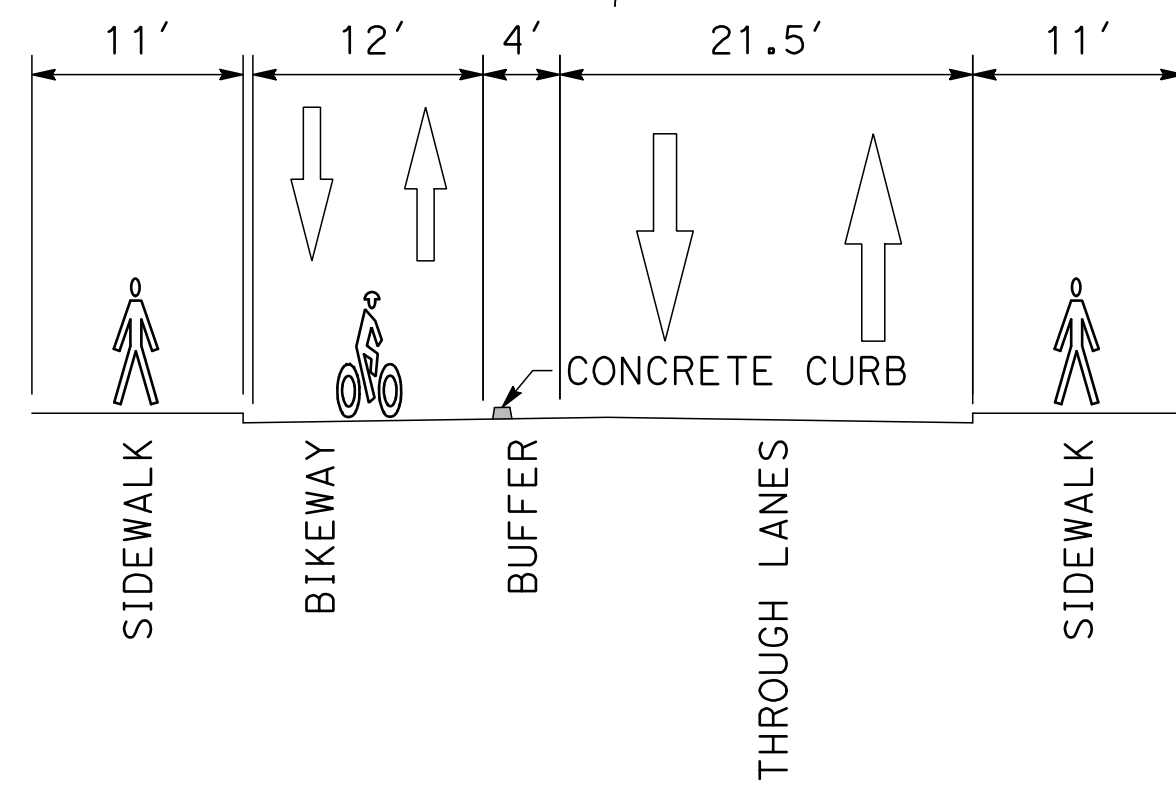

SECTION E-E

SECTION F-F

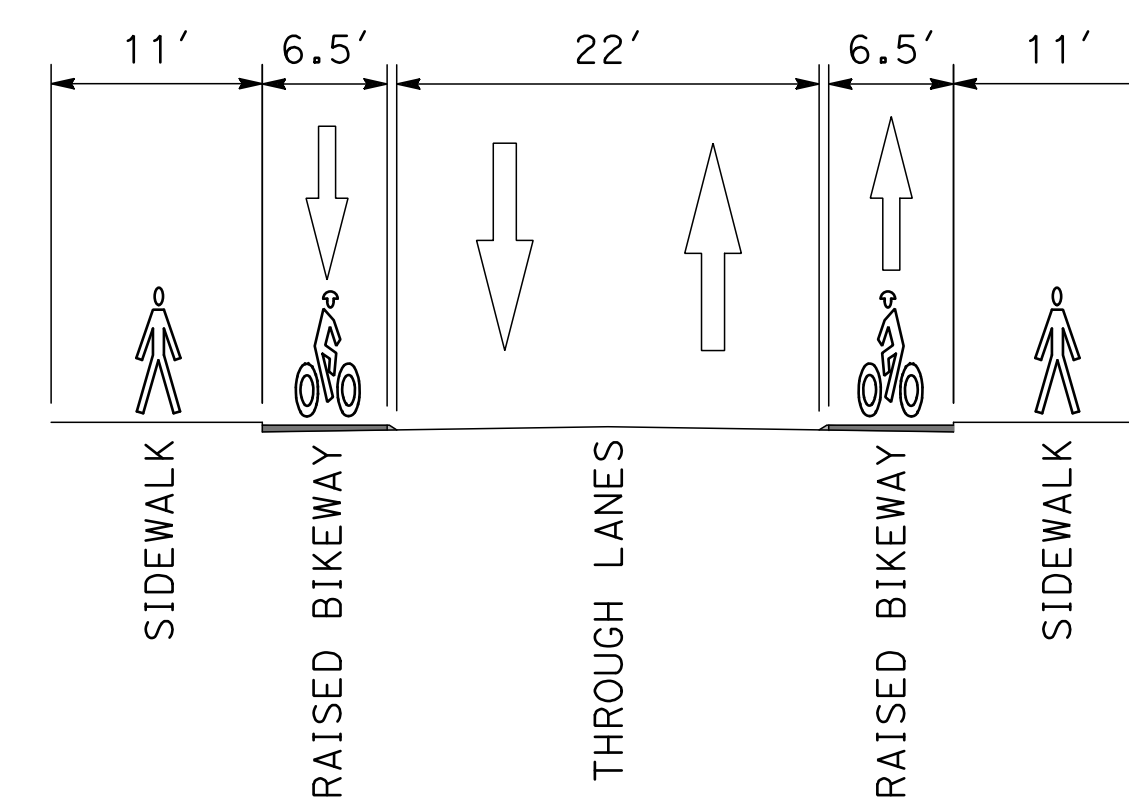

SECTION G-G

REVISIONS



CITY OF
SANTA CRUZ
PUBLIC WORKS DEPARTMENT
809 Center Street, Room 201
Santa Cruz, CA 95060




BAY DRIVE BIKE LANES
10% CONCEPT


REFERENCES
FIELD BOOK:
DRAWING #:



DATE	DATE
DRAWN JT	
DESIGN JT	
CHECKED JLS	

SCALE	1"=20'
SHEET	6 OF 10
TITLE	
L-5	



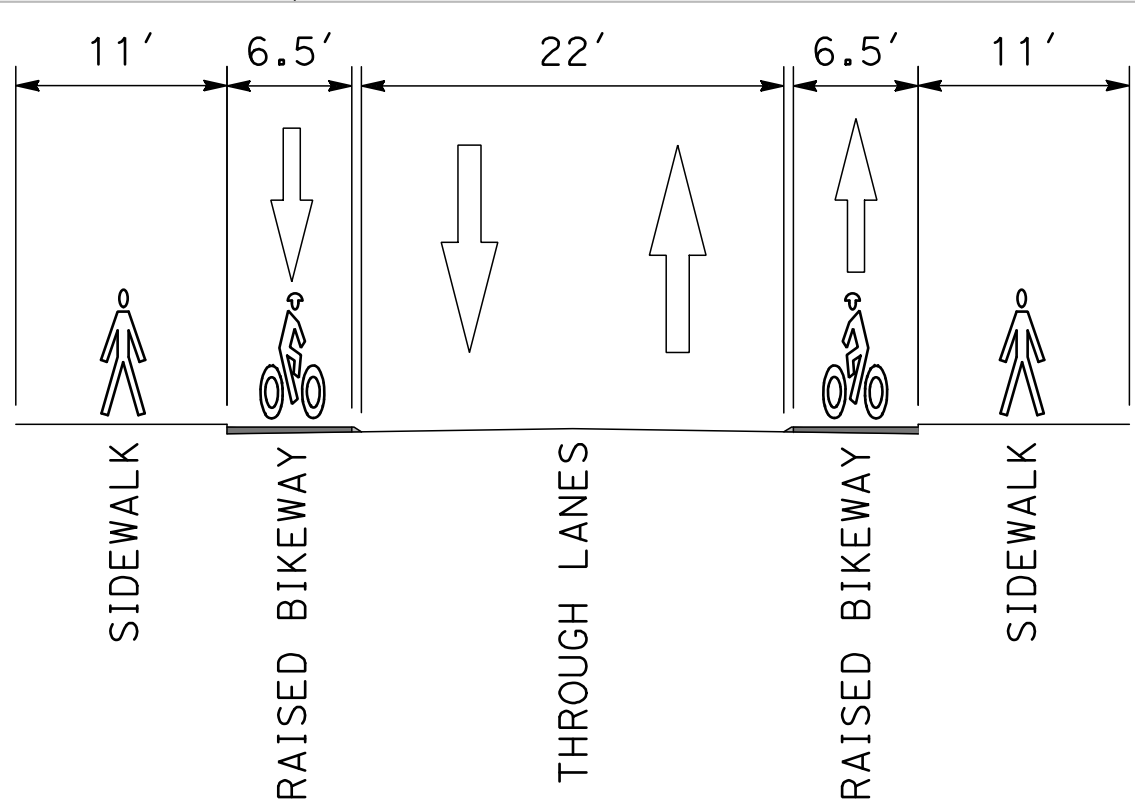

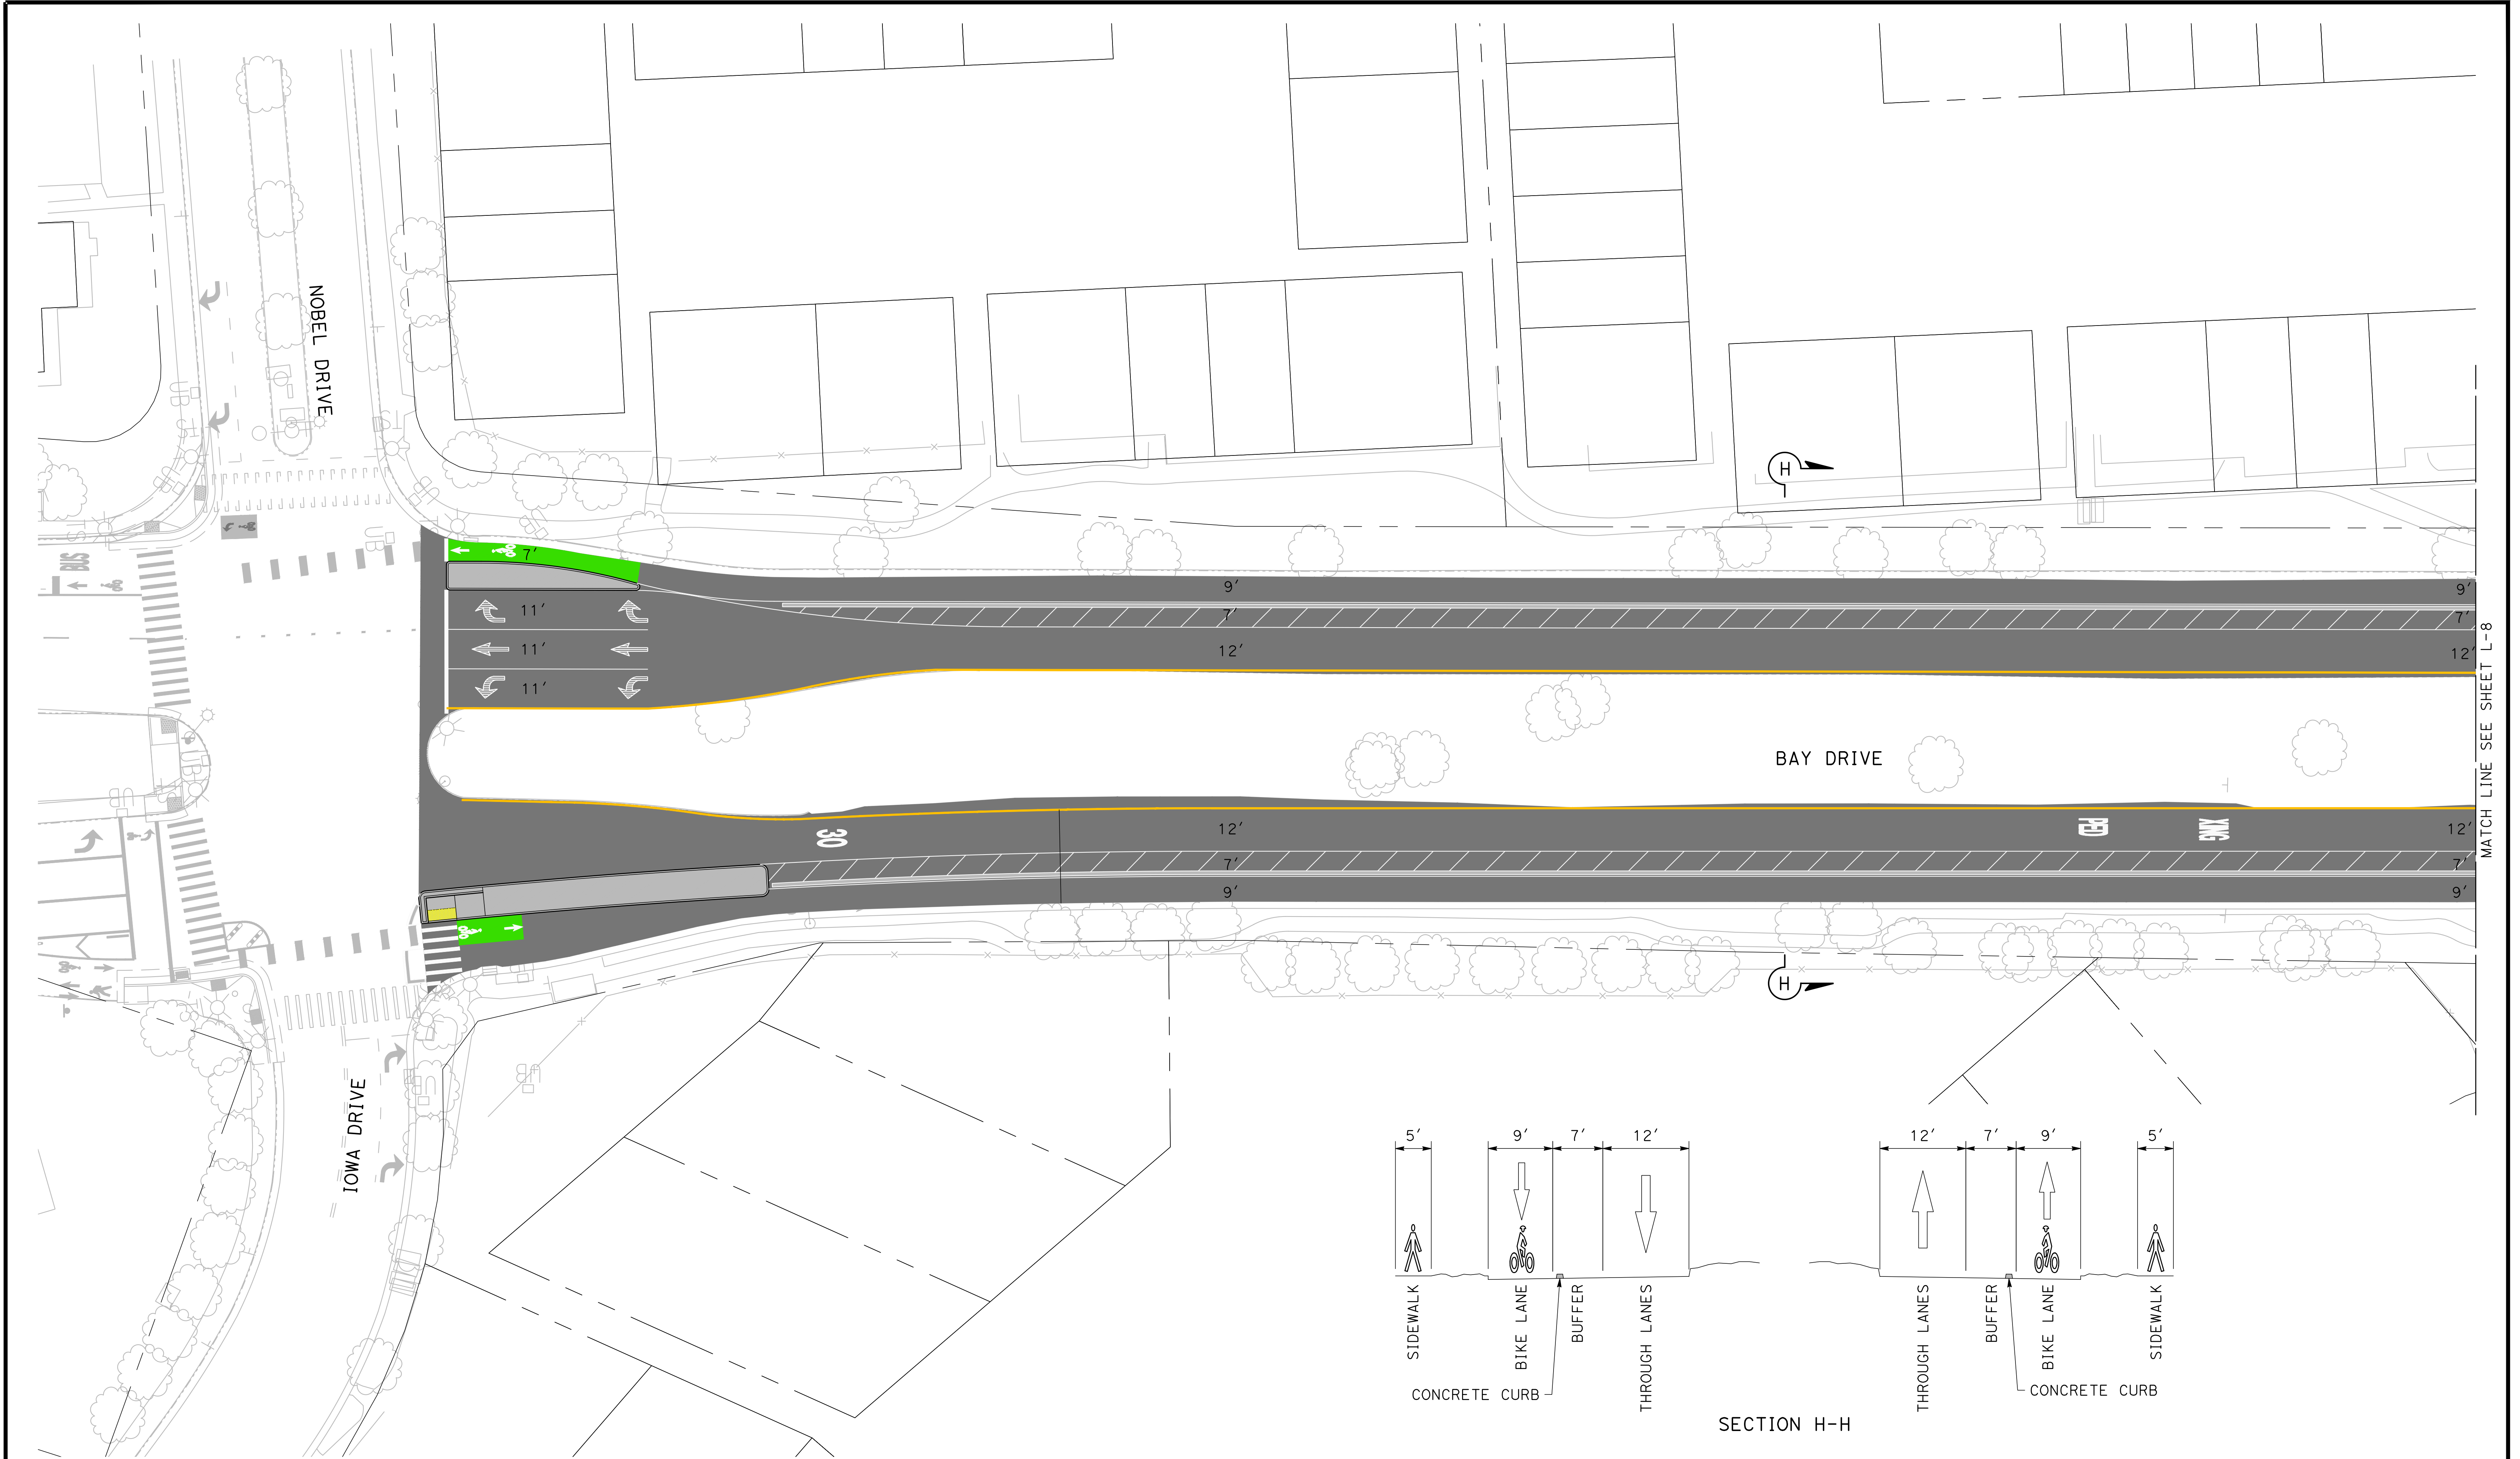

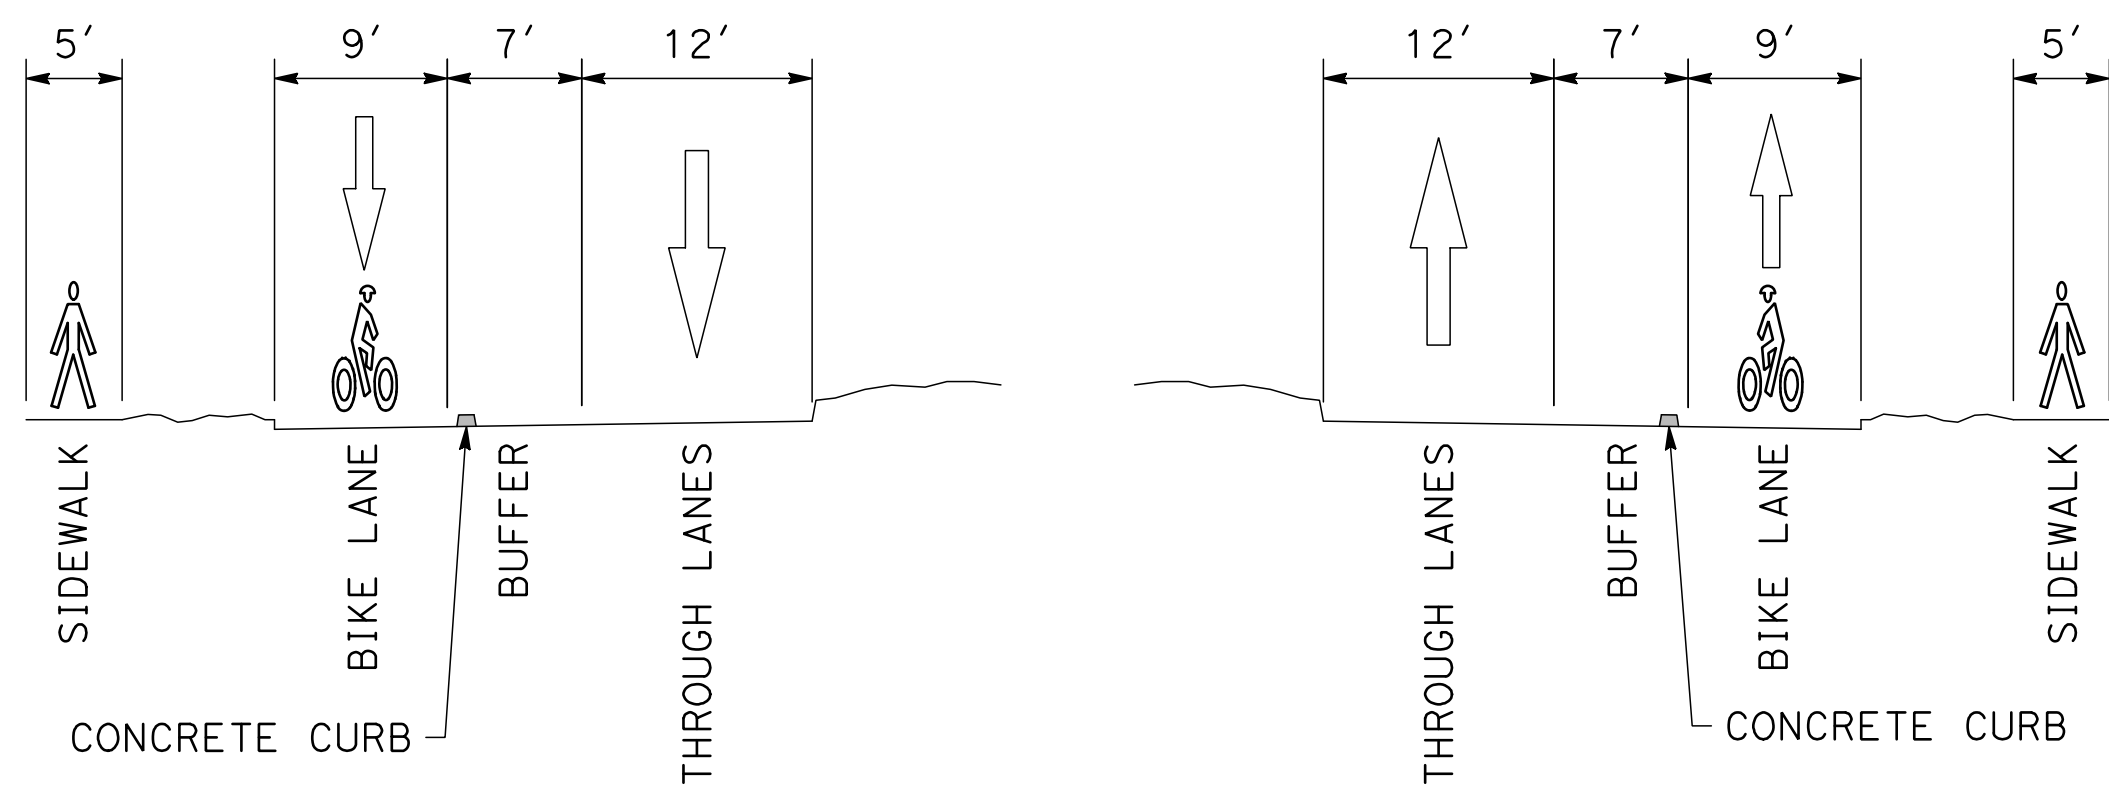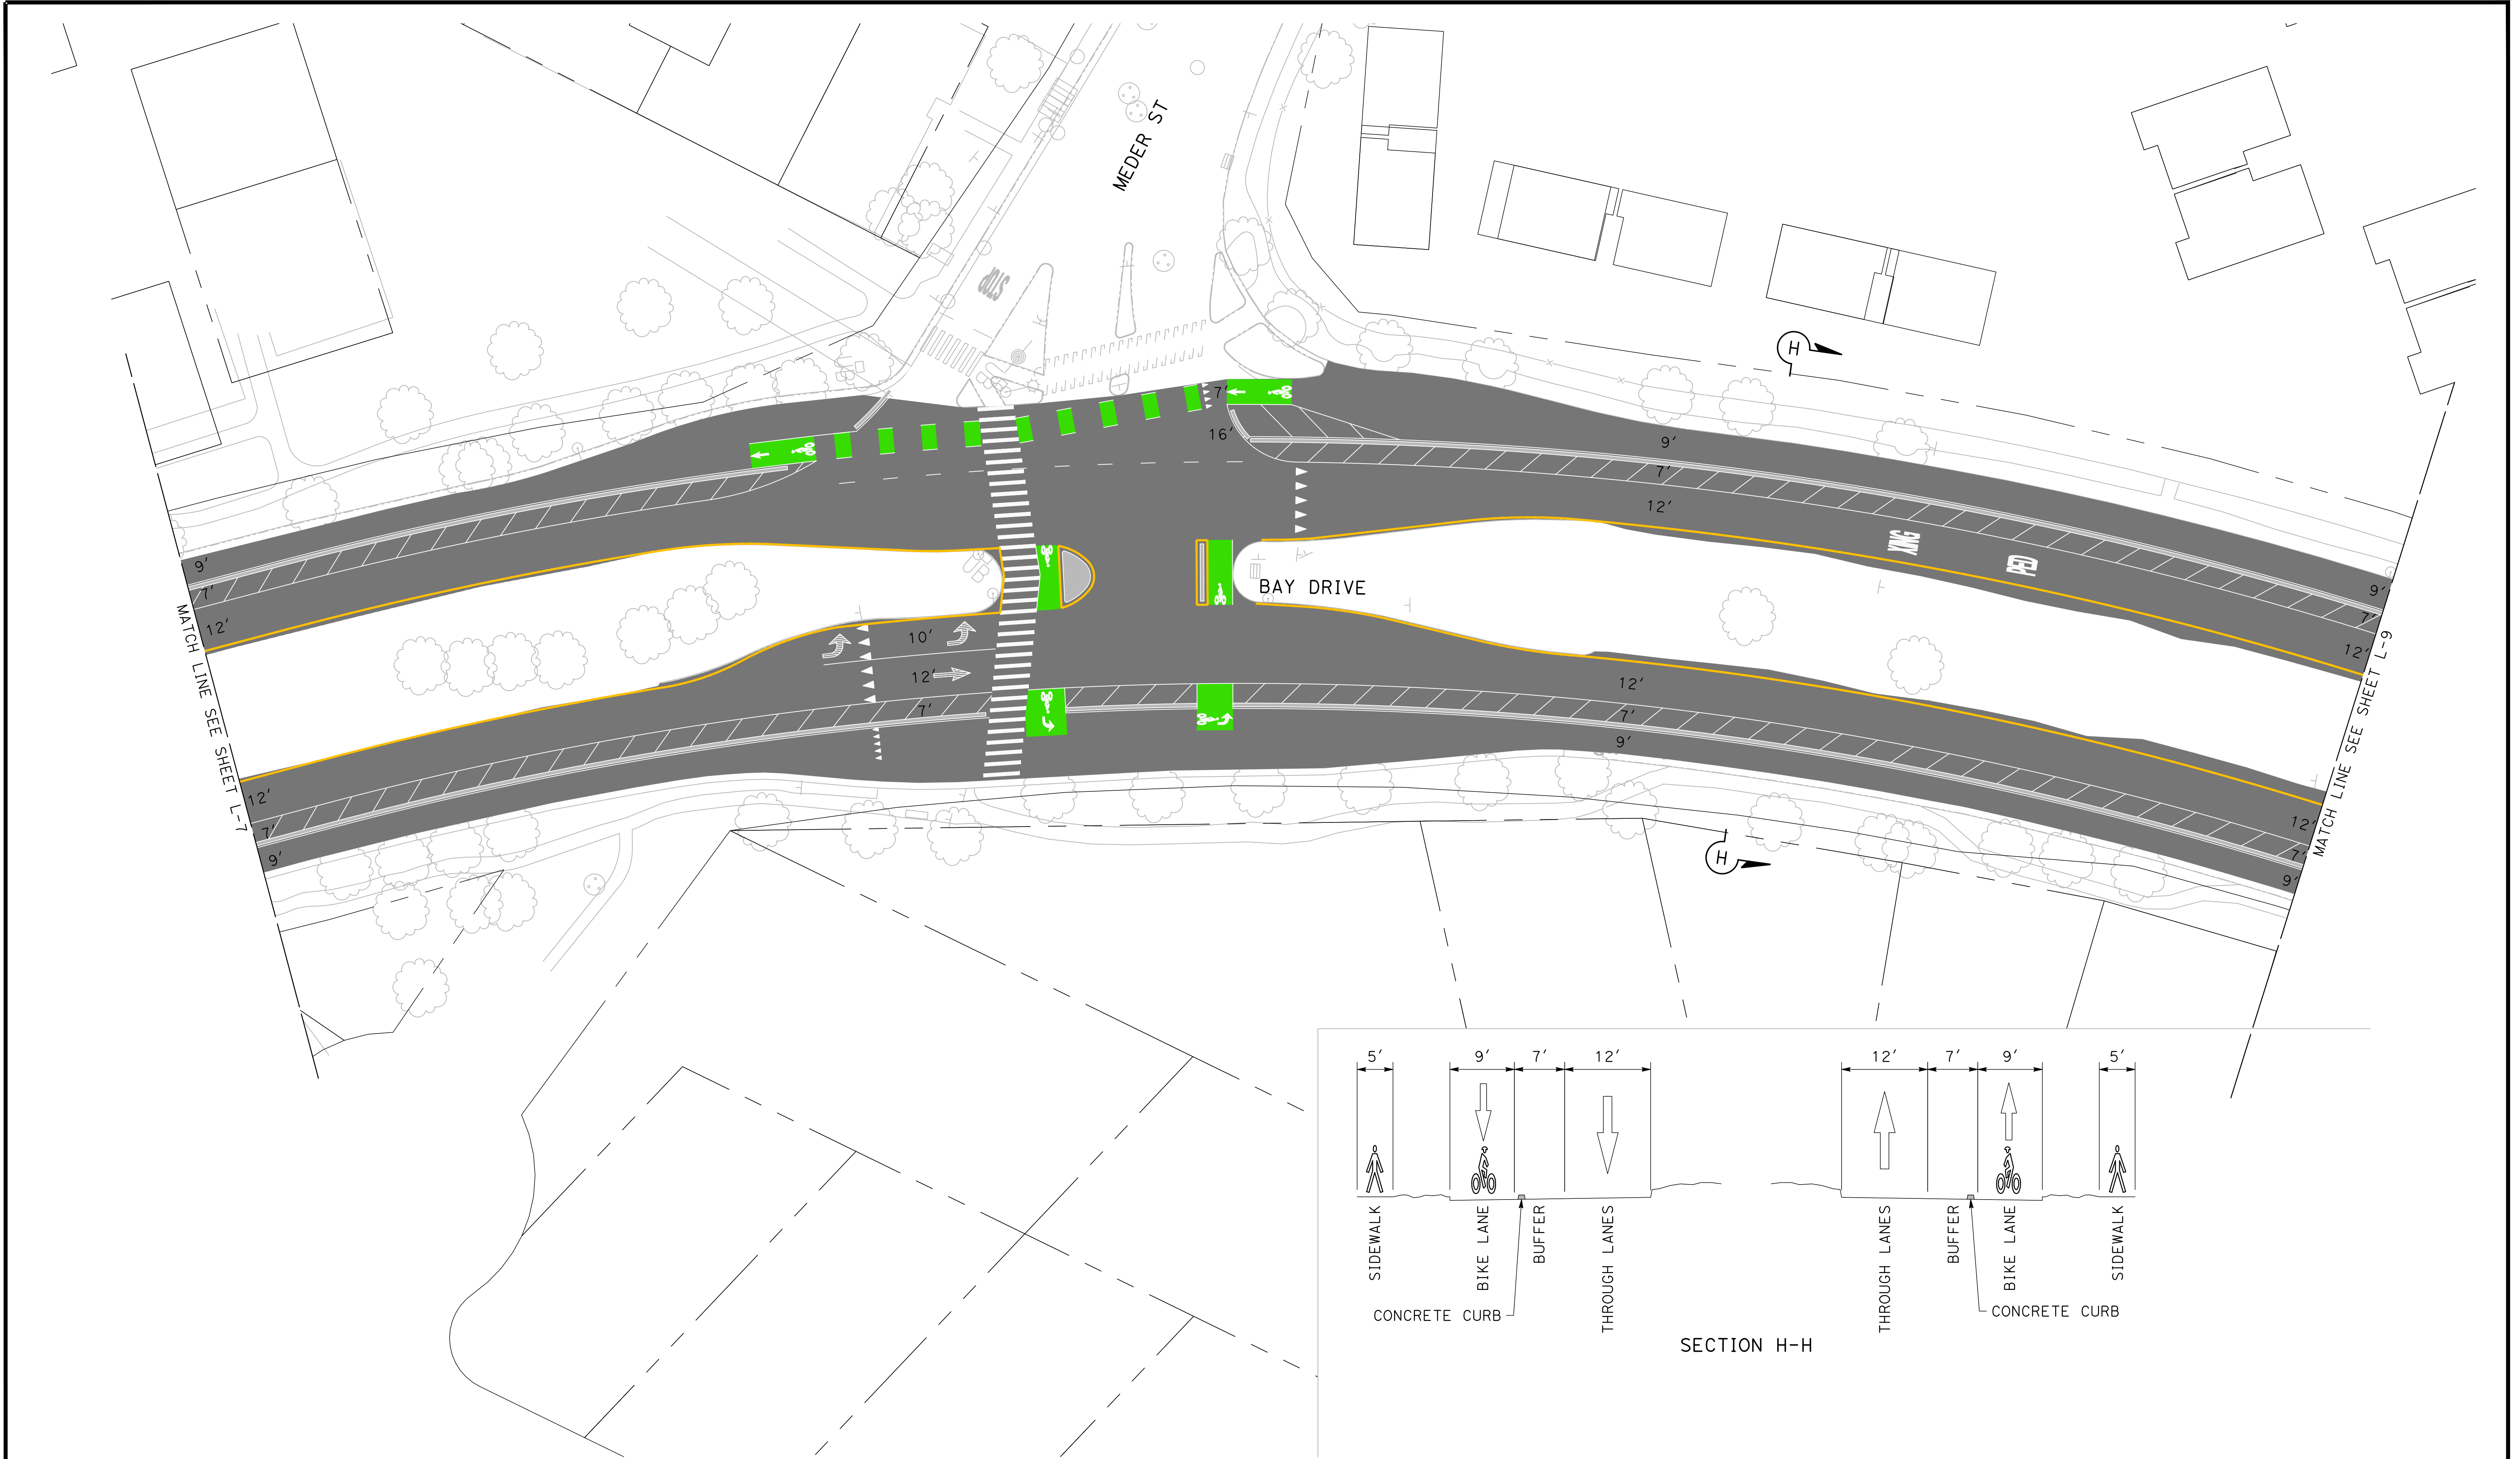

SECTION H-H

REVISIONS



CITY OF
SANTA CRUZ
PUBLIC WORKS DEPARTMENT
809 Center Street, Room 201
Santa Cruz, CA 95060



BAY DRIVE BIKE LANES
10% CONCEPT

REFERENCES
FIELD BOOK:
DRAWING #:

DATE
DRAWN JT
DESIGN JT
CHECKED JLS

SCALE 1"=20'
SHEET 9 OF 10
TITLE
L-8

